


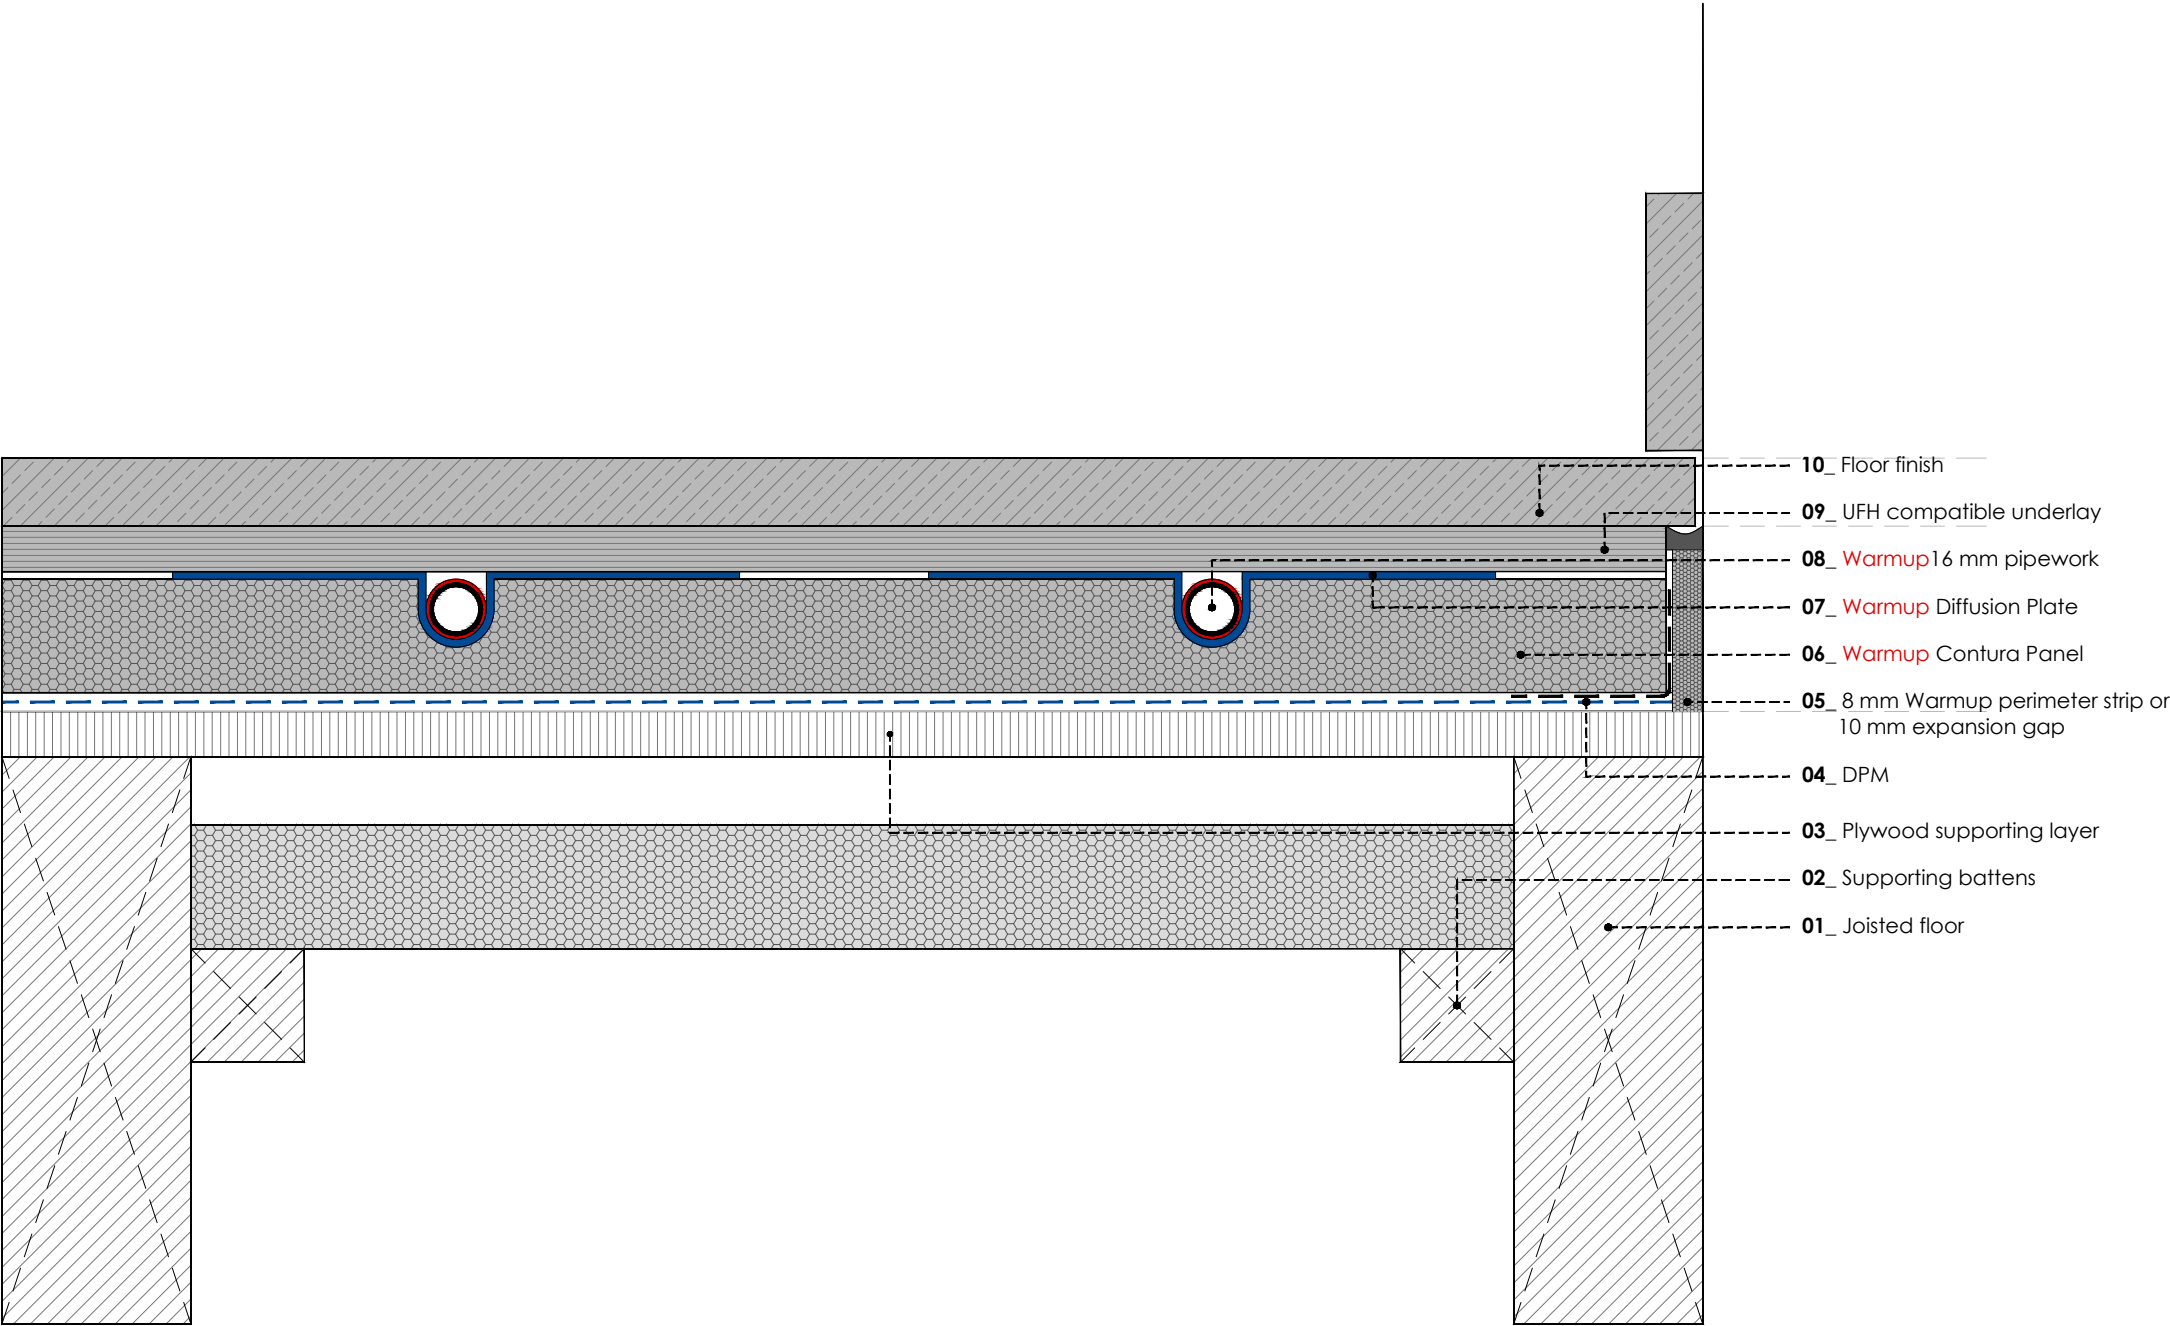

WARMUP CONTURA FLOATING FLOOR SYSTEM. Timber subfloor. Generic template

REV	DATE	DESCRIPTION	DR	CH




The world's **best-selling** floor heating brand™
WARMUP PLC, 704 Tudor Estate, Abbey Road, London, NW10 7UW
Tel 0845 034 8270 Fax 0208 453 6869
cad@warmup.com projects@warmup.com www.warmup.co.uk

DRAWING ISSUE STATUS		DRAWING NO
CONSTRUCTION		09
PROJECT		
CONTURA FLOATING FLOOR SYSTEM		
TIMBER SUBFLOOR		
TITLE		
GENERIC TEMPLATE		
DETAILED SECTION		
PROJECT MANAGER	DRAWN	CHECKED
	AA	AW
DATE	SCALE	REVISION
20.12.2016	1:50@A3	
CAD FILE		
20161212-H-CONTURA-DET SECTIONS.DWG		

© This drawing is confidential and may not be used, copied or disclosed to anyone without permission of Warmup Plc. The Copyright of these drawings remain the property of Warmup Plc.

Do not scale from drawings, all dimensions to be checked on site.

The Warmup word and associated logos are trade marks. © Warmup Plc. 2010 - Regd. TM Nos. 1257757, 4409926, 5265707. E & OE. Registered in England No. 2955213.

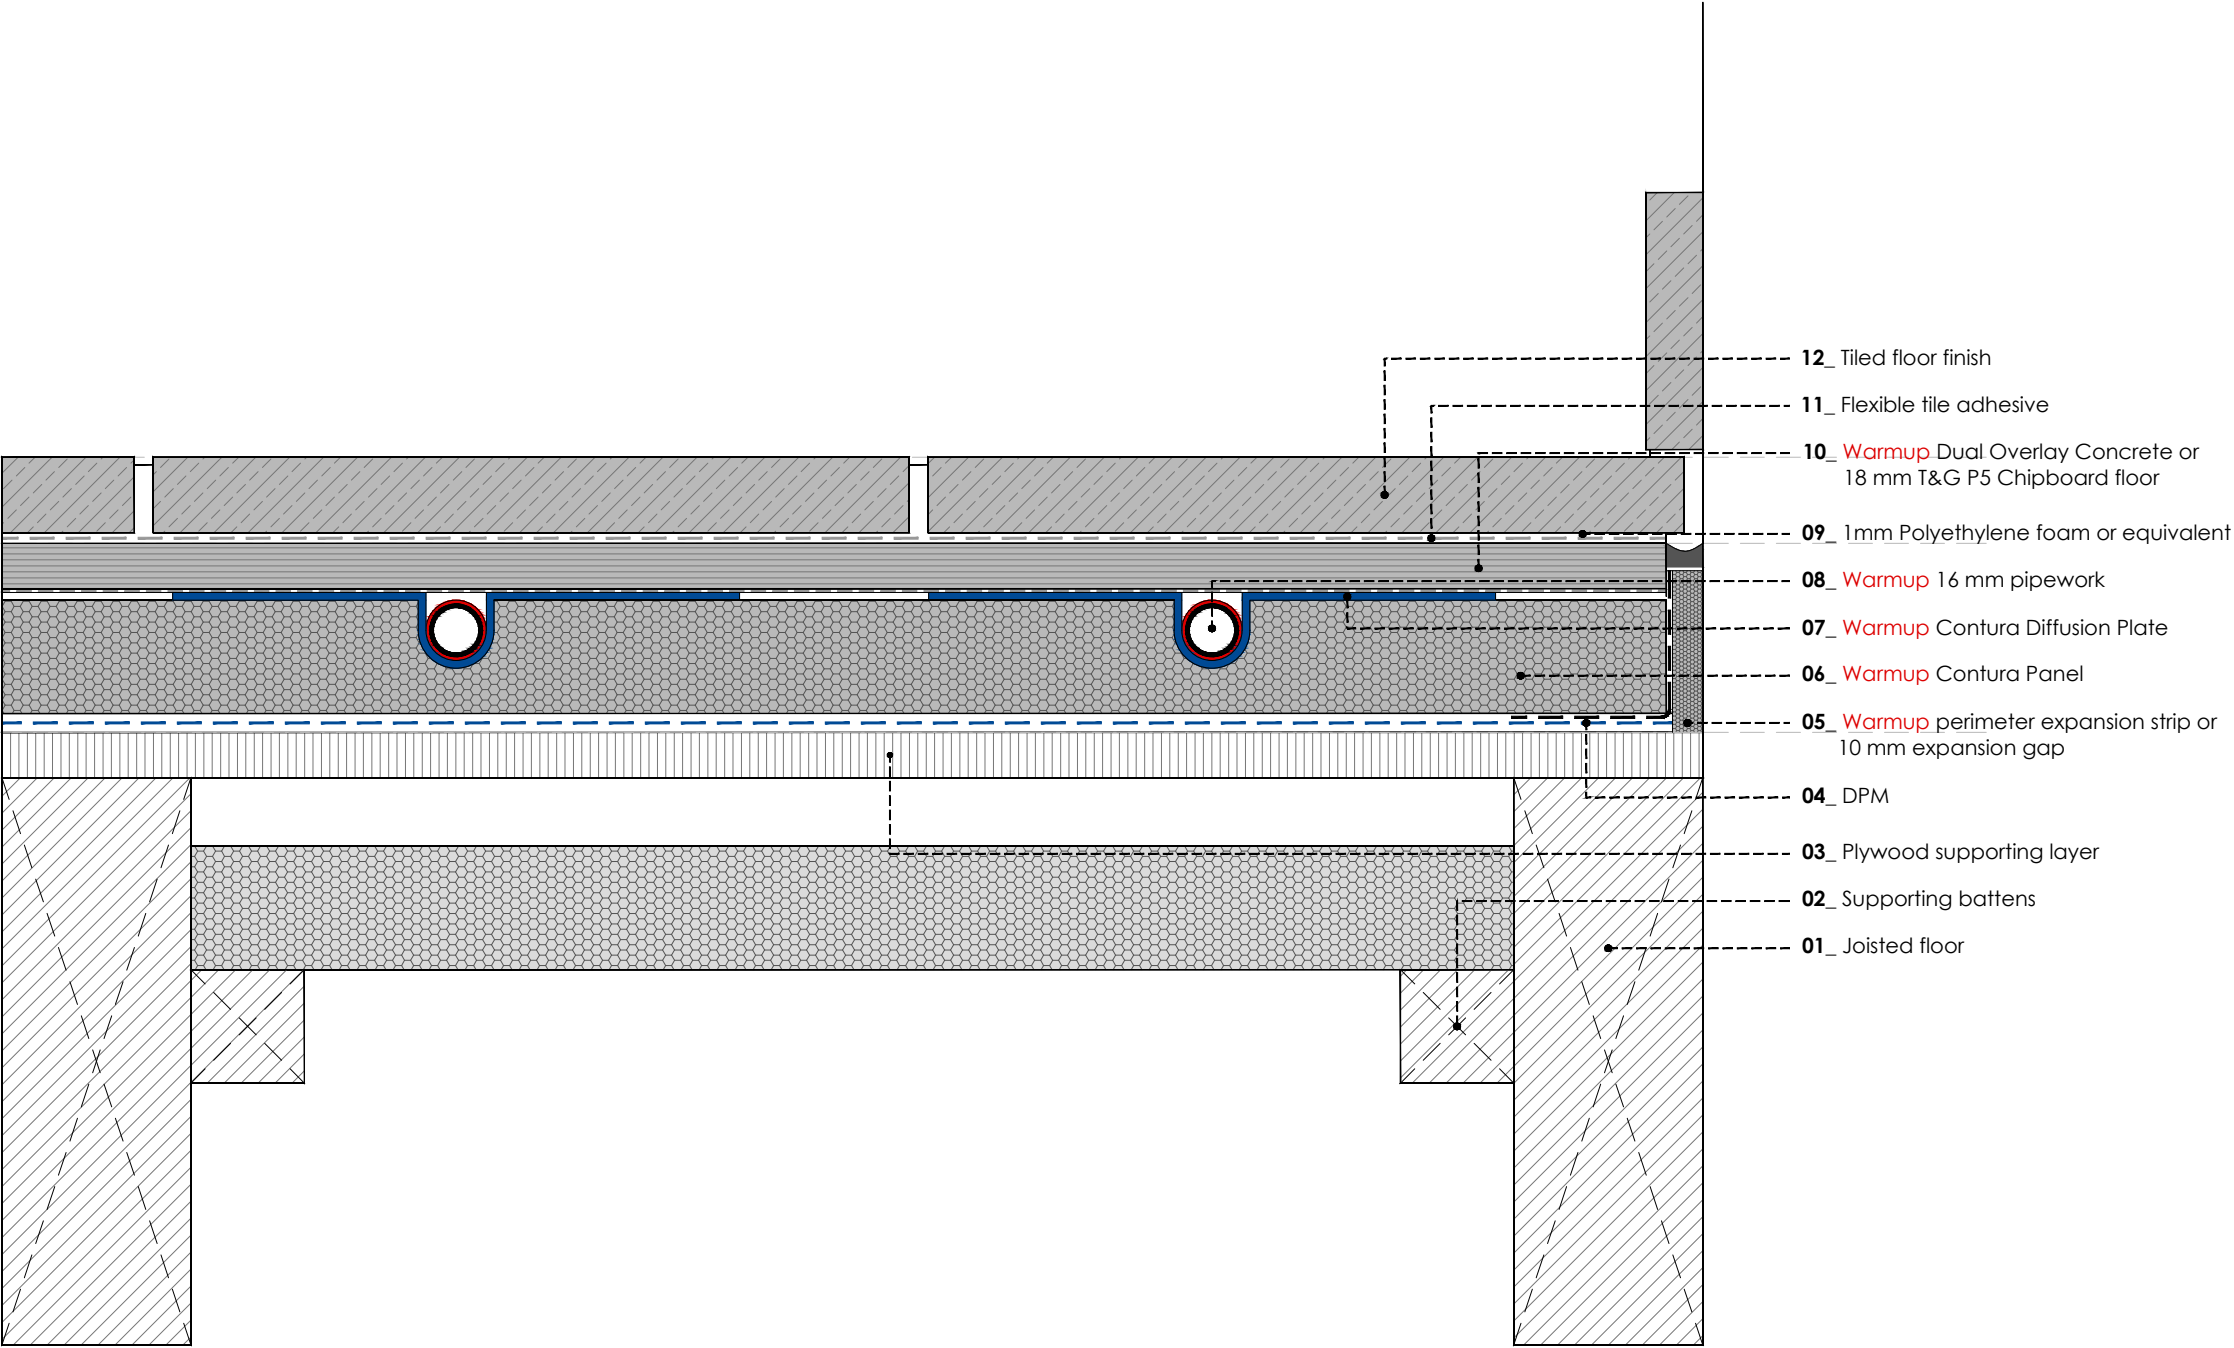

WARMUP CONTURA FLOATING FLOOR SYSTEM. Timber subfloor. Tiled floor

REV	DATE	DESCRIPTION	DR	CH




The world’s **best-selling** floor heating brand™
WARMUP PLC, 704 Tudor Estate, Abbey Road, London,NW10 7UW
Tel 0845 034 8270 Fax 0208 453 6869
cad@warmup.com projects@warmup.com www.warmup.co.uk

DRAWING ISSUE STATUS		DRAWING NO
CONSTRUCTION		10
PROJECT		
CONTURA FLOATING FLOOR SYSTEM		
TIMBER SUBFLOOR		
TITLE		
TILED FLOOR		
DETAILED SECTION		
PROJECT MANAGER	DRAWN	CHECKED
	AA	AW
DATE	SCALE	REVISION
20.12.2016	1:50@A3	
CAD FILE		
20161212-H-CONTURA-DET SECTIONS.DWG		

© This drawing is confidential and may not be used, copied or disclosed to anyone without permission of Warmup Plc. The Copyright of these drawings remain the property of Warmup Plc.

Do not scale from drawings, all dimensions to be checked on site.

The Warmup word and associated logos are trade marks. © Warmup Plc. 2010 - Regd. TM Nos. 1257757, 4409926, 5265707. E & OE. Registered in England No. 2955213.

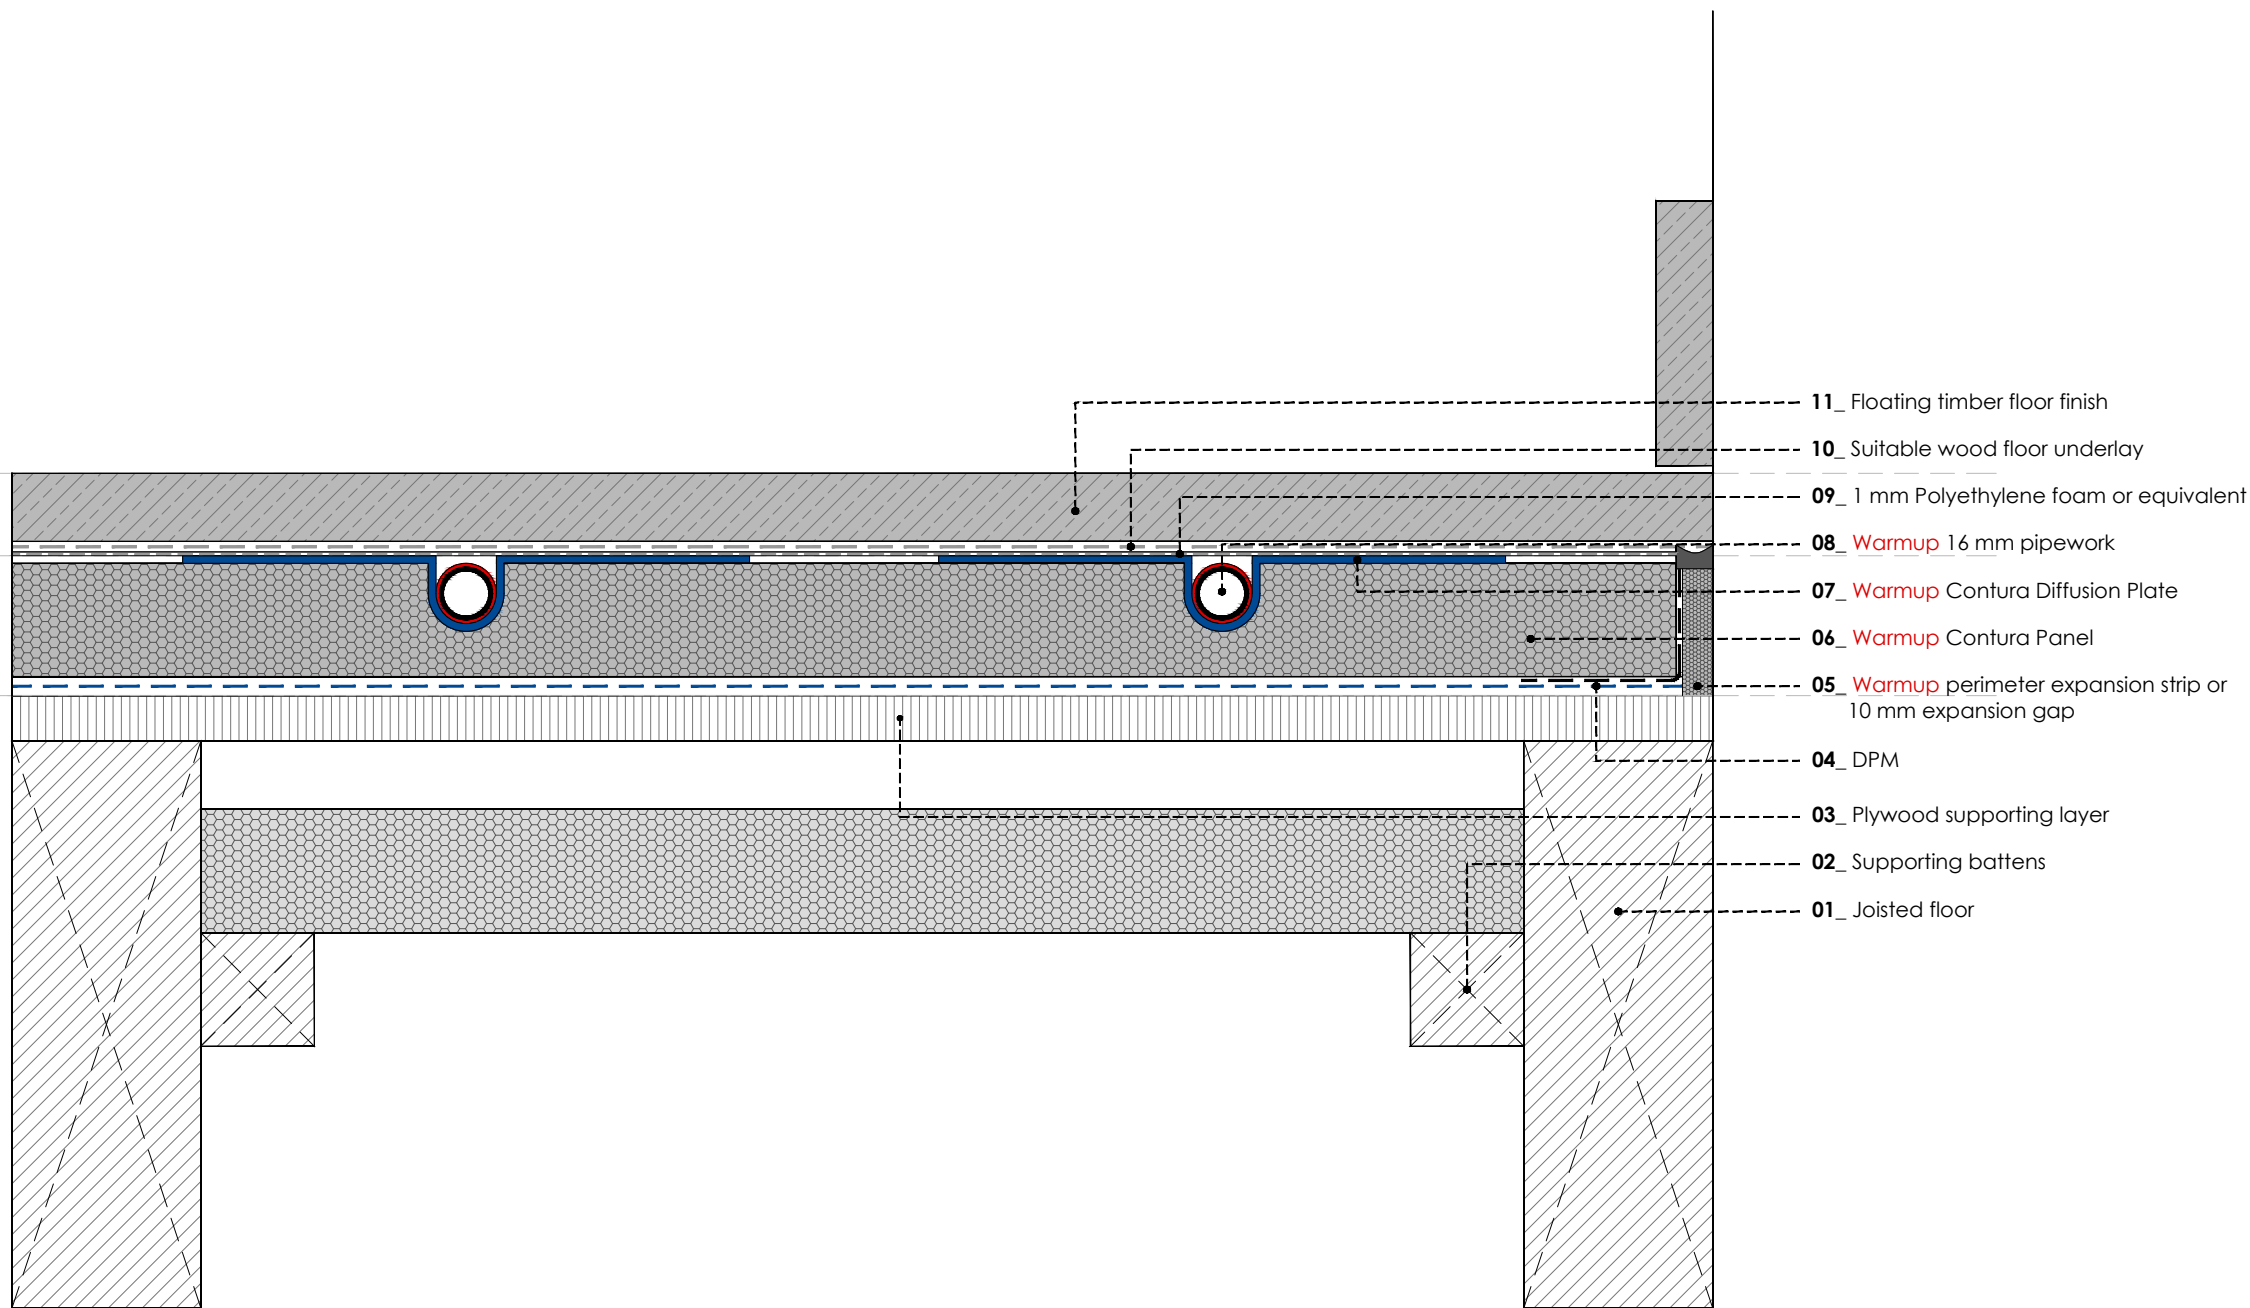

WARMUP CONTURA FLOATING FLOOR SYSTEM. Timber subfloor. Wood / Laminate floor - floating

REV	DATE	DESCRIPTION	DR	CH




The world's **best-selling** floor heating brand™
WARMUP PLC, 704 Tudor Estate, Abbey Road, London, NW10 7UW
Tel 0845 034 8270 Fax 0208 453 6869
cad@warmup.com projects@warmup.com www.warmup.co.uk

DRAWING ISSUE STATUS		DRAWING NO
CONSTRUCTION		11
PROJECT		
CONTURA FLOATING FLOOR SYSTEM		
TIMBER SUBFLOOR		
TITLE		
WOOD / LAMINATE FLOOR - FLOATING		
DETAILED SECTION		
PROJECT MANAGER	DRAWN	CHECKED
	AA	AW
DATE	SCALE	REVISION
20.12.2016	1:50@A3	
CAD FILE		
20161212-H-CONTURA-DET SECTIONS.DWG		

© This drawing is confidential and may not be used, copied or disclosed to anyone without permission of Warmup Plc. The Copyright of these drawings remain the property of Warmup Plc.

Do not scale from drawings, all dimensions to be checked on site.

The Warmup word and associated logos are trade marks. © Warmup Plc. 2010 - Regd. TM Nos. 1257757, 4409926, 5265707. E & OE. Registered in England No. 2955213.

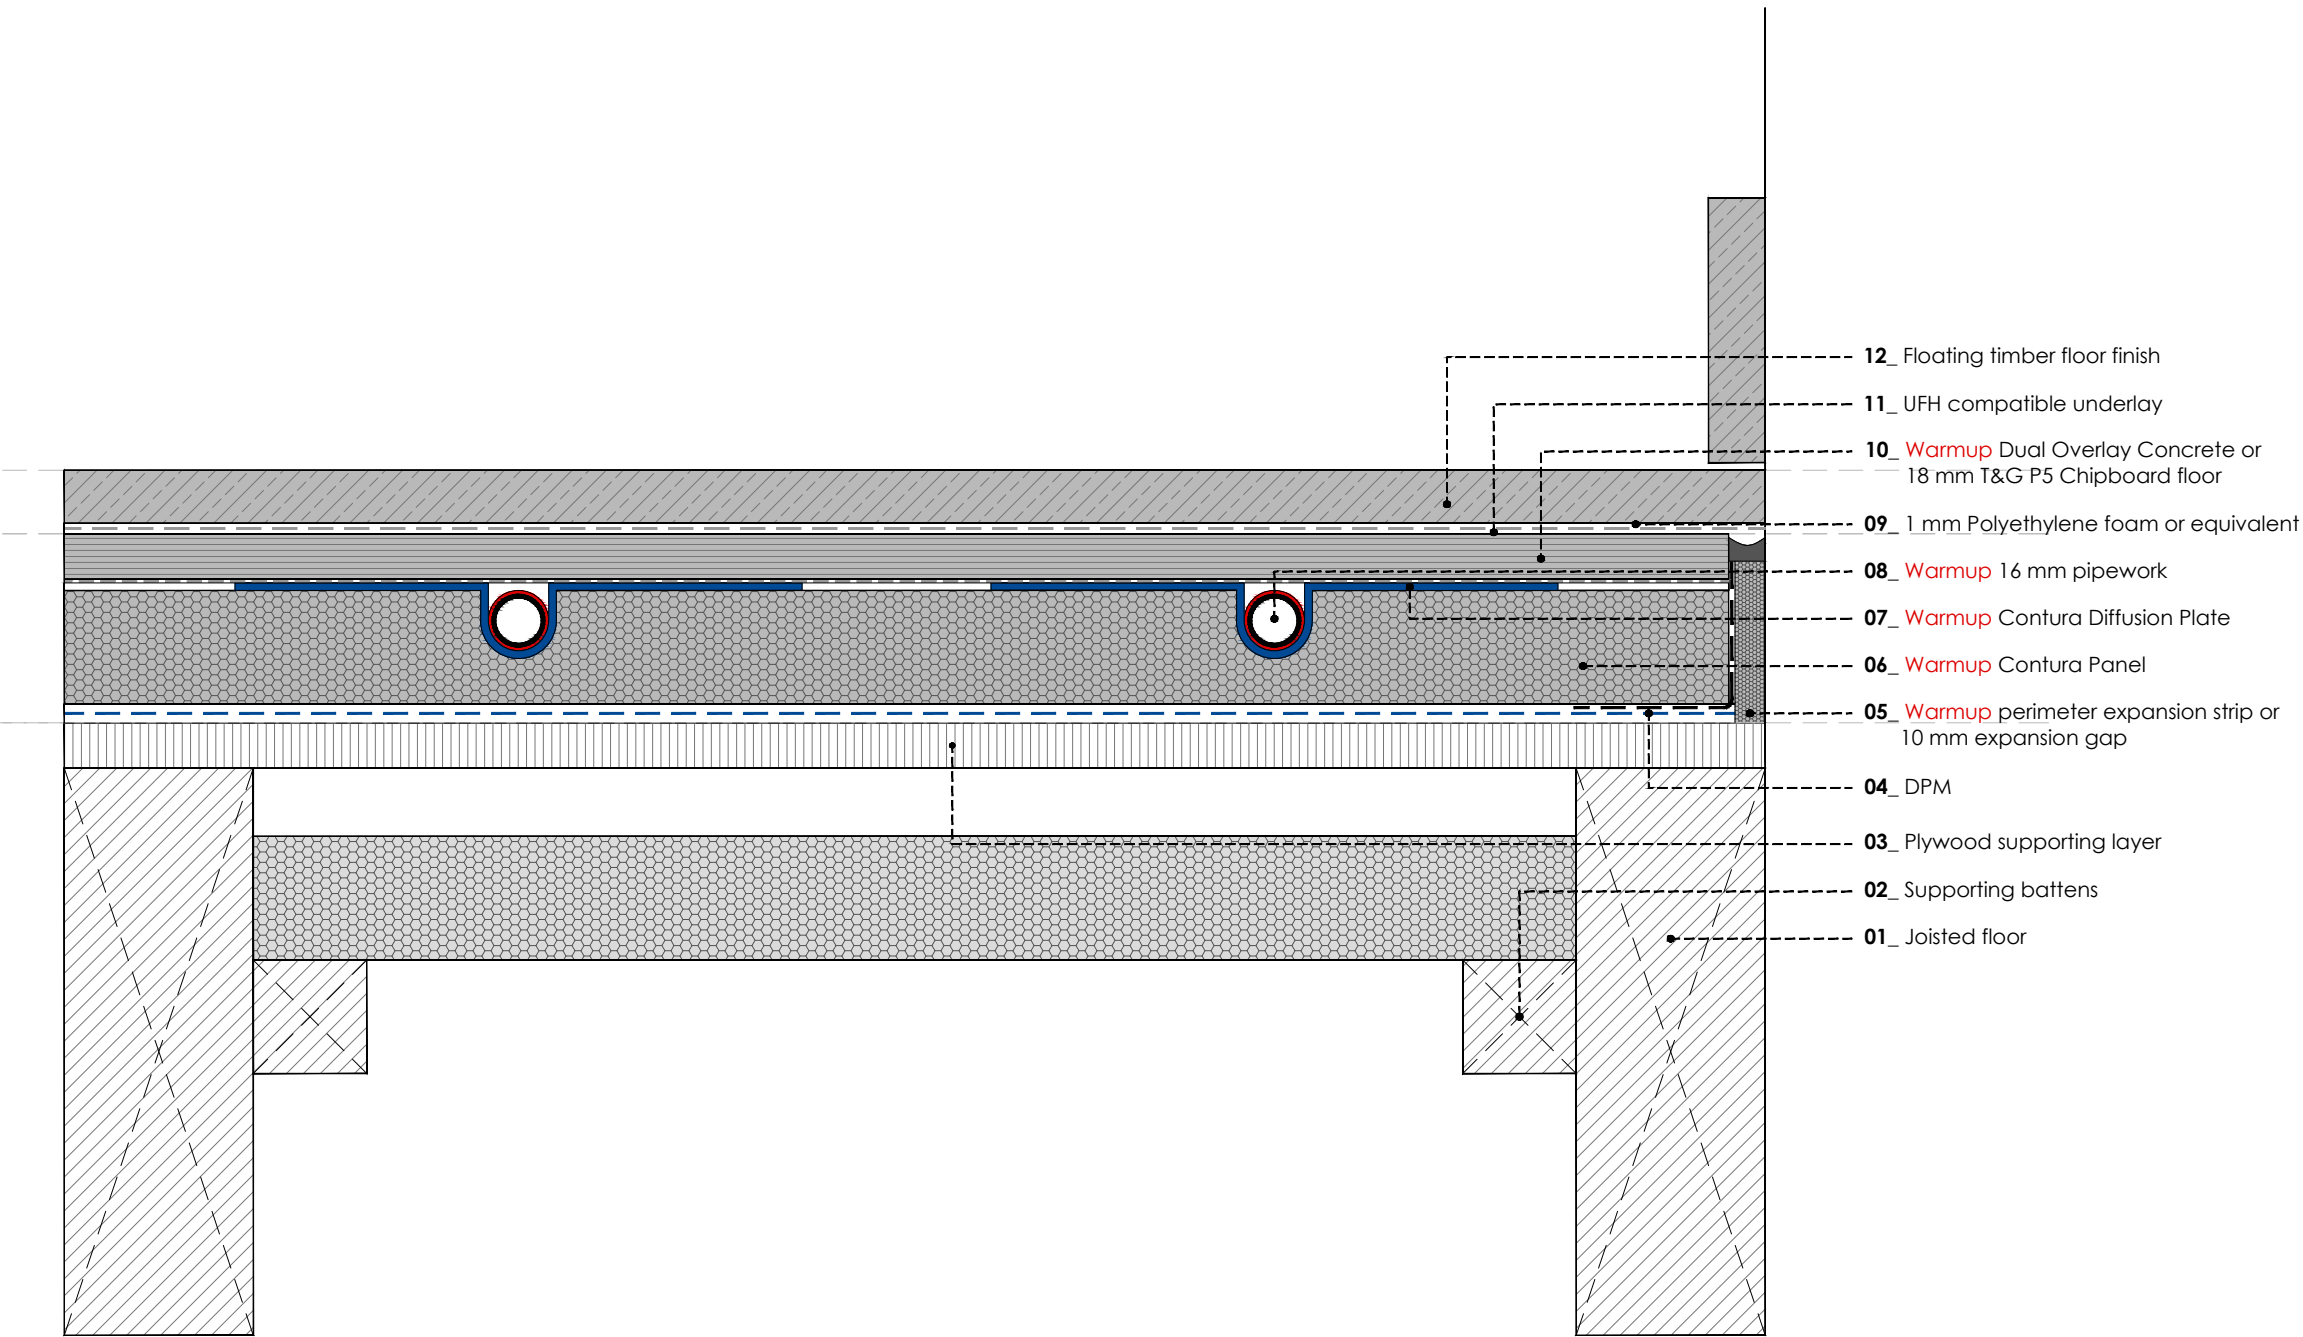

WARMUP CONTURA FLOATING FLOOR SYSTEM. Timber subfloor. Wood / Laminate floor less than 14 mm - Floating

REV	DATE	DESCRIPTION	DR	CH




The world's **best-selling** floor heating brand™
WARMUP PLC, 704 Tudor Estate, Abbey Road, London, NW10 7UW
Tel 0845 034 8270 Fax 0208 453 6869
cad@warmup.com projects@warmup.com www.warmup.co.uk

DRAWING ISSUE STATUS		DRAWING NO
CONSTRUCTION		12
PROJECT		
CONTURA FLOATING FLOOR SYSTEM		
TIMBER SUBFLOOR		
TITLE		
WOOD/LAMINATE FLOOR(14mm)-FLOATING		
DETAILED SECTION		
PROJECT MANAGER	DRAWN	CHECKED
	AA	AW
DATE	SCALE	REVISION
20.12.2016	1:50@A3	
CAD FILE		
20161212-H-CONTURA-DET SECTIONS.DWG		

© This drawing is confidential and may not be used, copied or disclosed to anyone without permission of Warmup Plc. The Copyright of these drawings remain the property of Warmup Plc.

Do not scale from drawings, all dimensions to be checked on site.

The Warmup word and associated logos are trade marks. © Warmup Plc. 2010 - Regd. TM Nos. 1257757, 4409926, 5265707. E & OE. Registered in England No. 2955213.

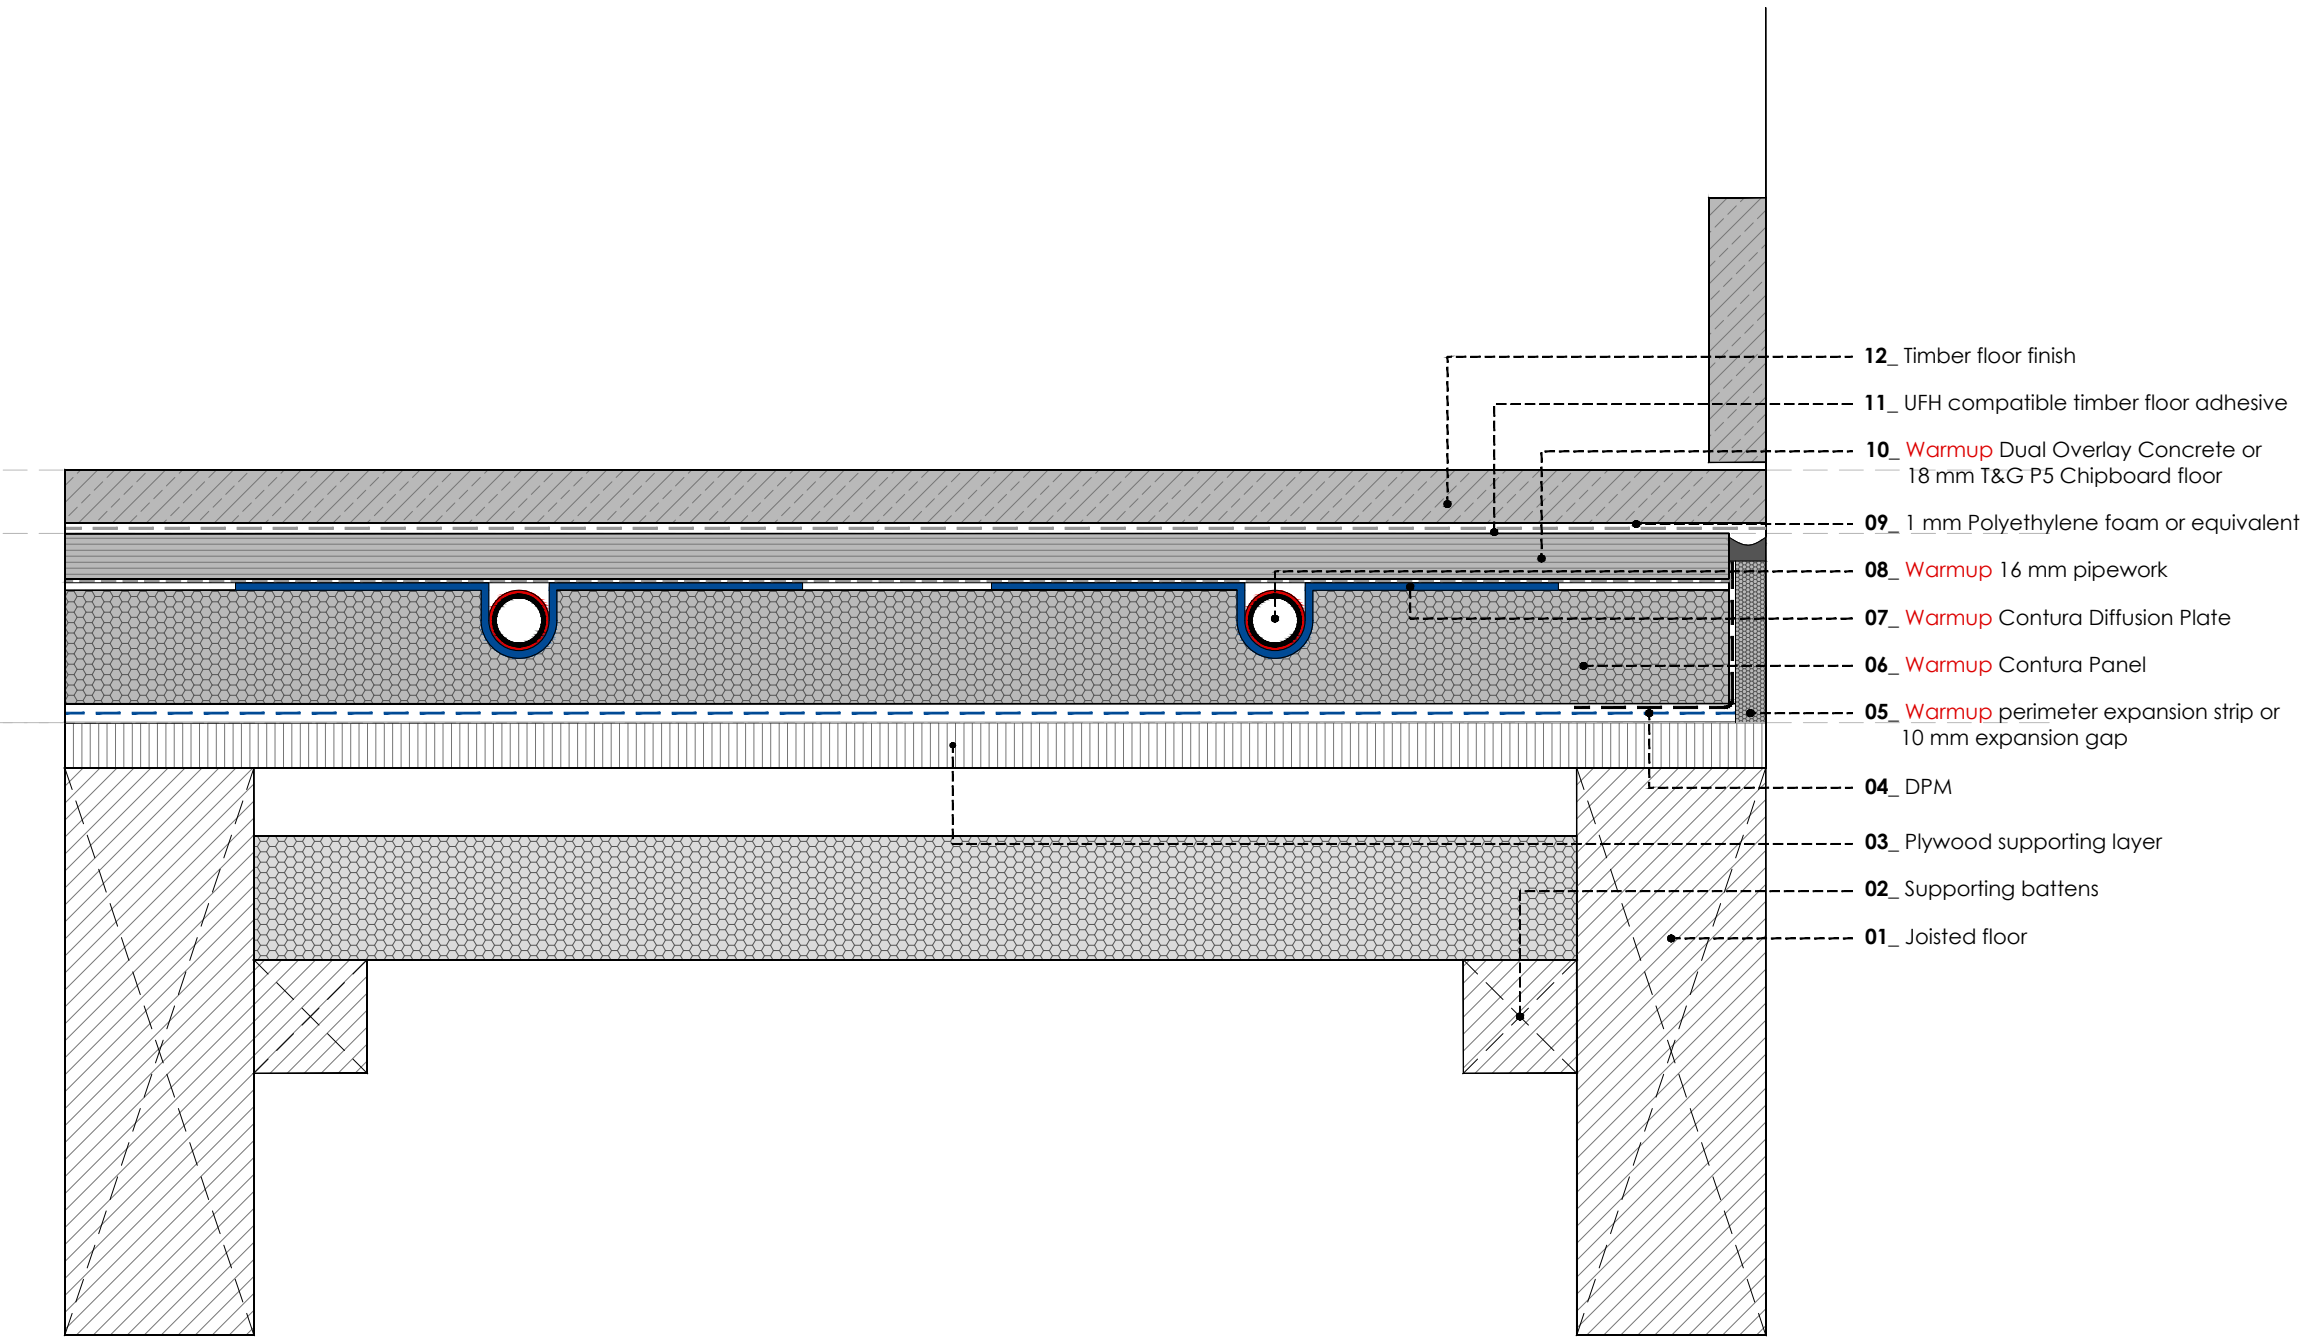

WARMUP CONTURA FLOATING FLOOR SYSTEM. Timber subfloor. Wood / Laminate floor - glued

REV	DATE	DESCRIPTION	DR	CH




The world's **best-selling** floor heating brand™
WARMUP PLC, 704 Tudor Estate, Abbey Road, London, NW10 7UW
Tel 0845 034 8270 Fax 0208 453 6869
cad@warmup.com projects@warmup.com www.warmup.co.uk

DRAWING ISSUE STATUS		DRAWING NO
CONSTRUCTION		13
PROJECT		
CONTURA FLOATING FLOOR SYSTEM		
TIMBER SUBFLOOR		
TITLE		
WOOD / LAMINATE FLOOR - GLUED		
DETAILED SECTION		
PROJECT MANAGER	DRAWN	CHECKED
	AA	AW
DATE	SCALE	REVISION
20.12.2016	1:50@A3	
CAD FILE		
20161212-H-CONTURA-DET SECTIONS.DWG		

© This drawing is confidential and may not be used, copied or disclosed to anyone without permission of Warmup Plc. The Copyright of these drawings remain the property of Warmup Plc.

Do not scale from drawings, all dimensions to be checked on site.

The Warmup word and associated logos are trade marks. © Warmup Plc. 2010 - Regd. TM Nos. 1257757, 4409926, 5265707. E & OE. Registered in England No. 2955213.

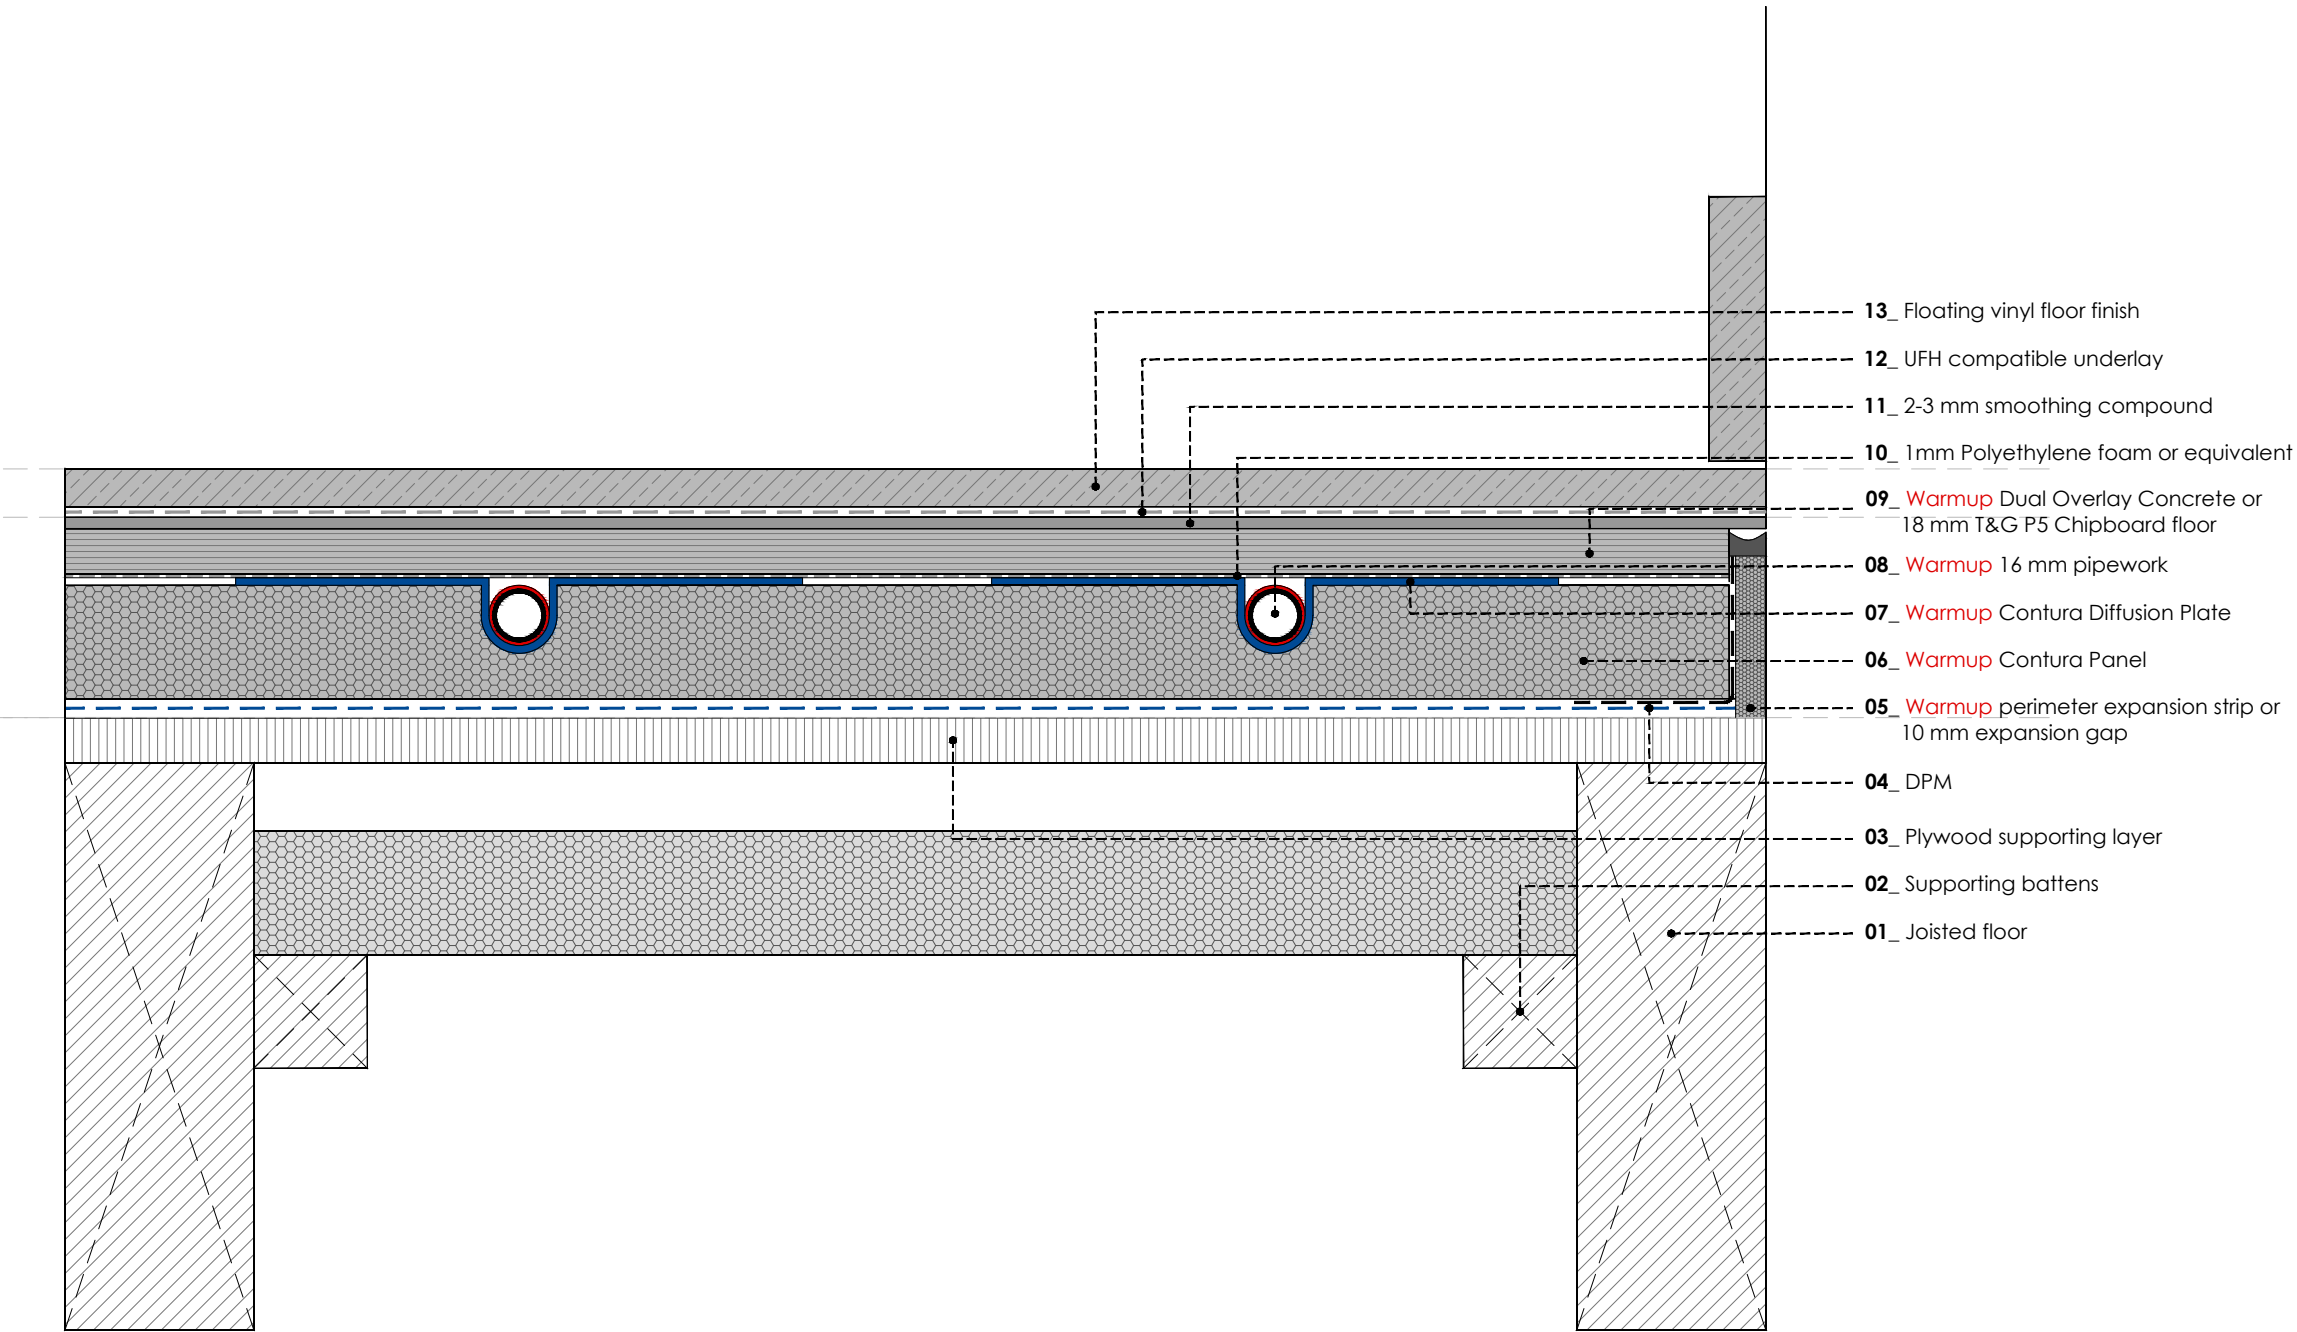

WARMUP CONTURA FLOATING FLOOR SYSTEM. Timber subfloor.Vinyl floor - floating

REV	DATE	DESCRIPTION	DR	CH




The world's **best-selling** floor heating brand™
WARMUP PLC, 704 Tudor Estate, Abbey Road, London,NW10 7UW
Tel 0845 034 8270 Fax 0208 453 6869
cad@warmup.com projects@warmup.com www.warmup.co.uk

DRAWING ISSUE STATUS		DRAWING NO
CONSTRUCTION		14
PROJECT		
CONTURA FLOATING FLOOR SYSTEM		
TIMBER SUBFLOOR		
TITLE		
VINYL FLOOR - FLOATING		
DETAILED SECTION		
PROJECT MANAGER	DRAWN	CHECKED
	AA	AW
DATE	SCALE	REVISION
20.12.2016	1:50@A3	
CAD FILE		
20161212-H-CONTURA-DET SECTIONS.DWG		

© This drawing is confidential and may not be used, copied or disclosed to anyone without permission of Warmup Plc. The Copyright of these drawings remain the property of Warmup Plc.

Do not scale from drawings, all dimensions to be checked on site.

The Warmup word and associated logos are trade marks. © Warmup Plc. 2010 - Regd. TM Nos. 1257757, 4409926, 5265707. E & OE. Registered in England No. 2955213.

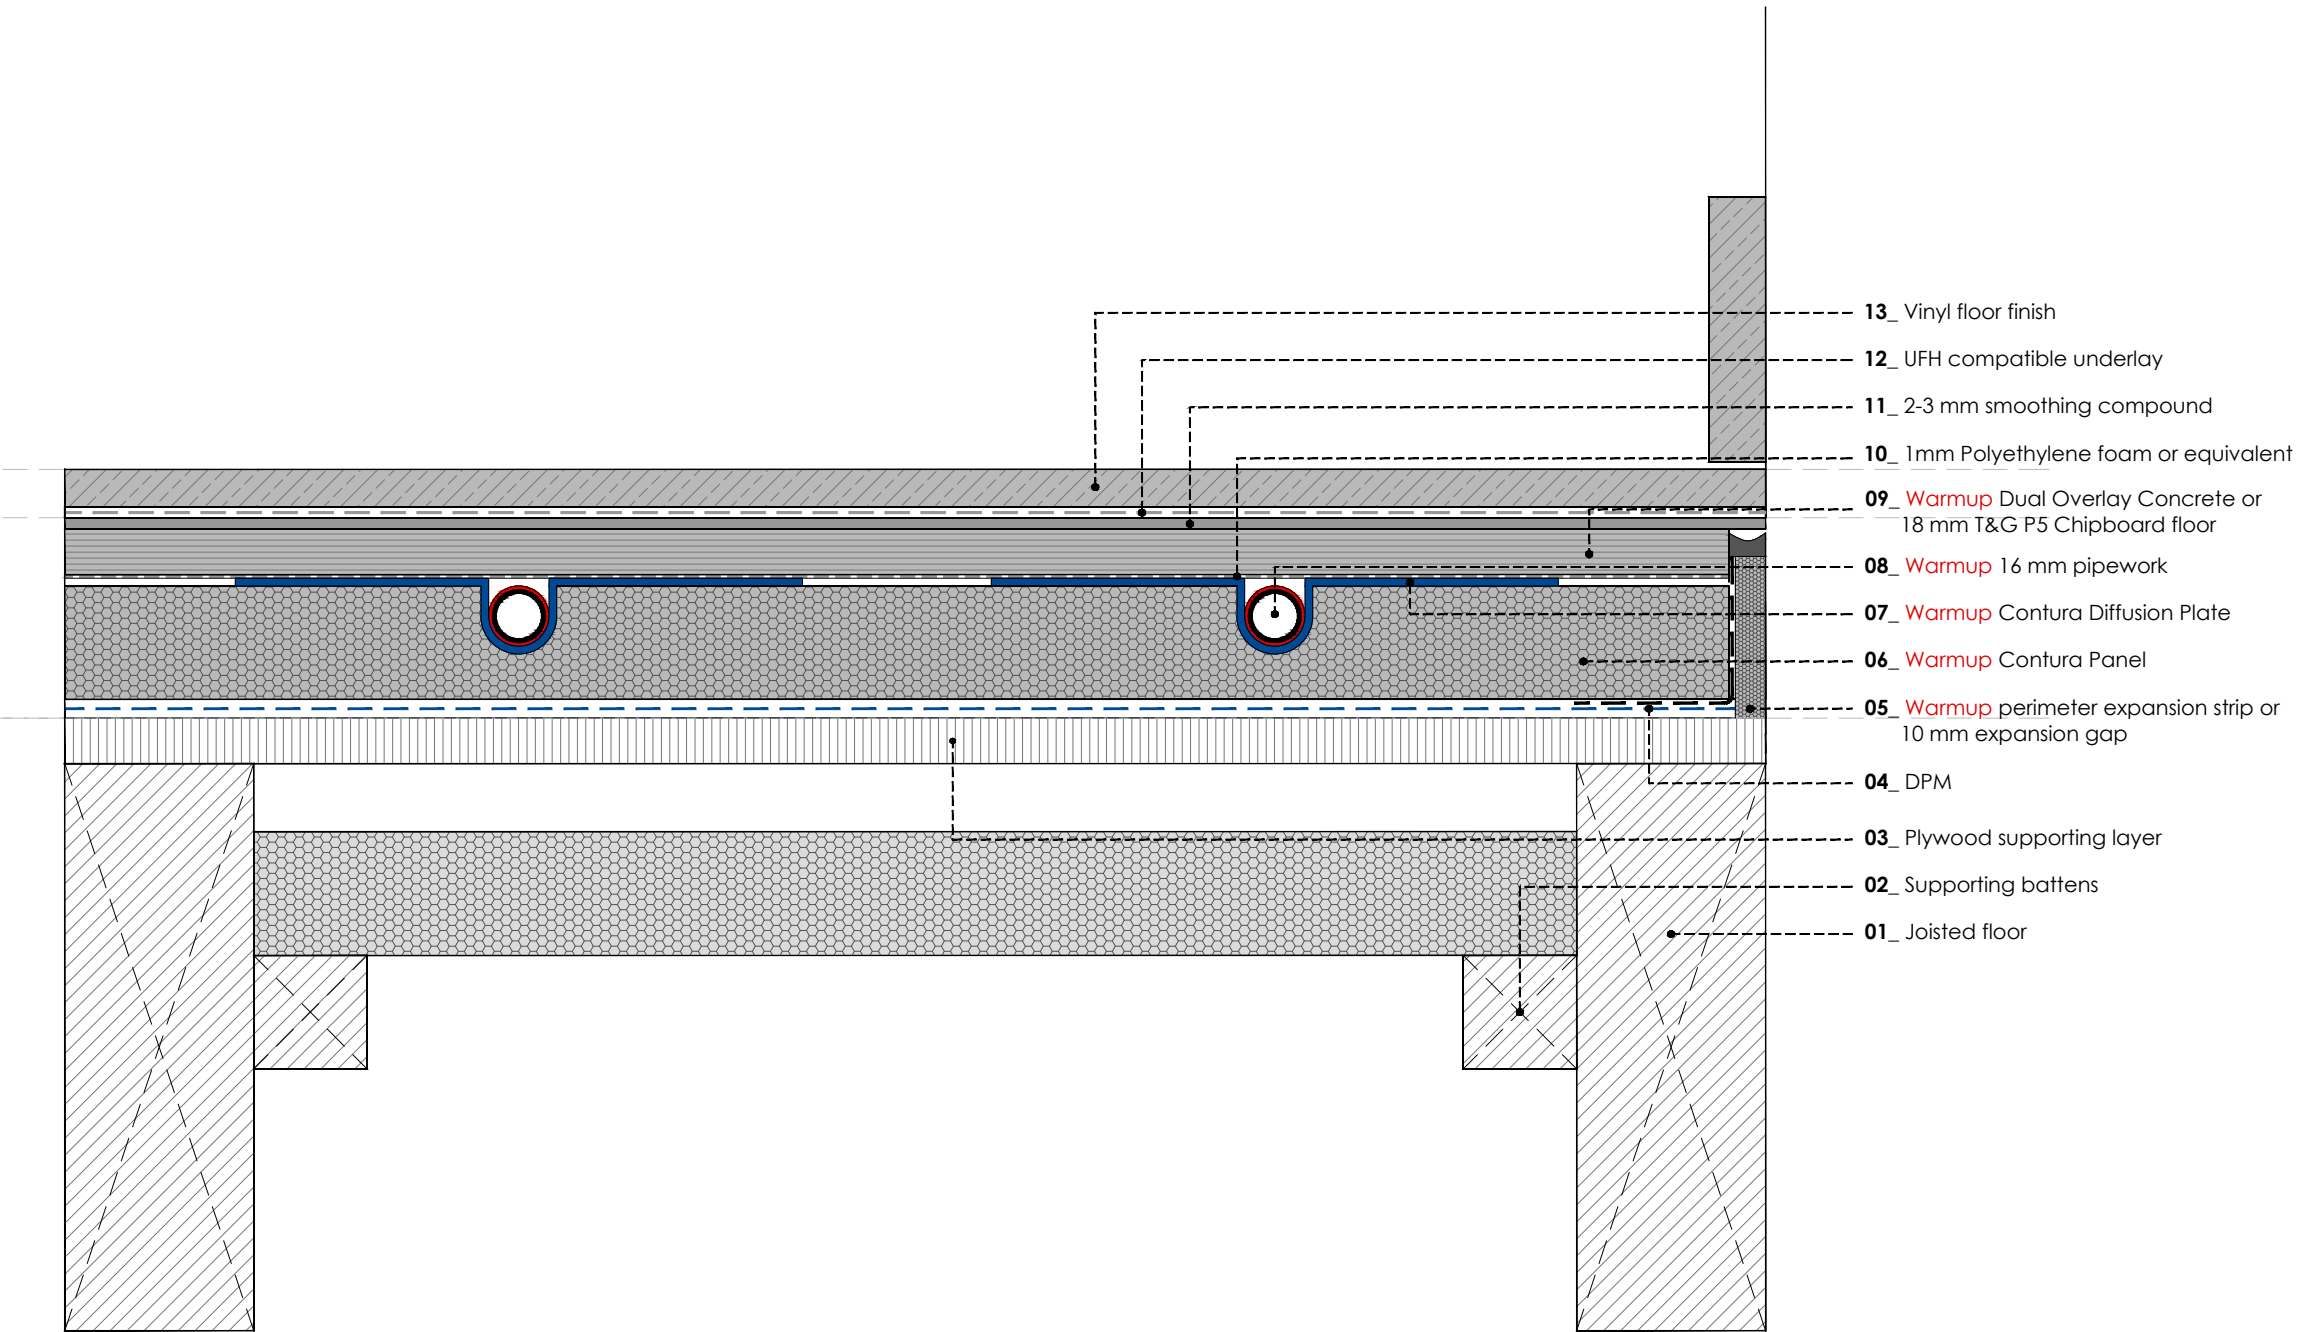

WARMUP CONTURA FLOATING FLOOR SYSTEM. Timber subfloor. Vinyl floor - glued

REV	DATE	DESCRIPTION	DR	CH




The world's **best-selling** floor heating brand™
WARMUP PLC, 704 Tudor Estate, Abbey Road, London, NW10 7UW
Tel 0845 034 8270 Fax 0208 453 6869
cad@warmup.com projects@warmup.com www.warmup.co.uk

DRAWING ISSUE STATUS		DRAWING NO
CONSTRUCTION		15
PROJECT		
CONTURA FLOATING FLOOR SYSTEM		
TIMBER SUBFLOOR		
TITLE		
VINYL FLOOR - GLUED		
DETAILED SECTION		
PROJECT MANAGER	DRAWN	CHECKED
	AA	AW
DATE	SCALE	REVISION
20.12.2016	1:50@A3	
CAD FILE		
20161212-H-CONTURA-DET SECTIONS.DWG		

© This drawing is confidential and may not be used, copied or disclosed to anyone without permission of Warmup Plc. The Copyright of these drawings remain the property of Warmup Plc.

Do not scale from drawings, all dimensions to be checked on site.

The Warmup word and associated logos are trade marks. © Warmup Plc. 2010 - Regd. TM Nos. 1257757, 4409926, 5265707. E & OE. Registered in England No. 2955213.

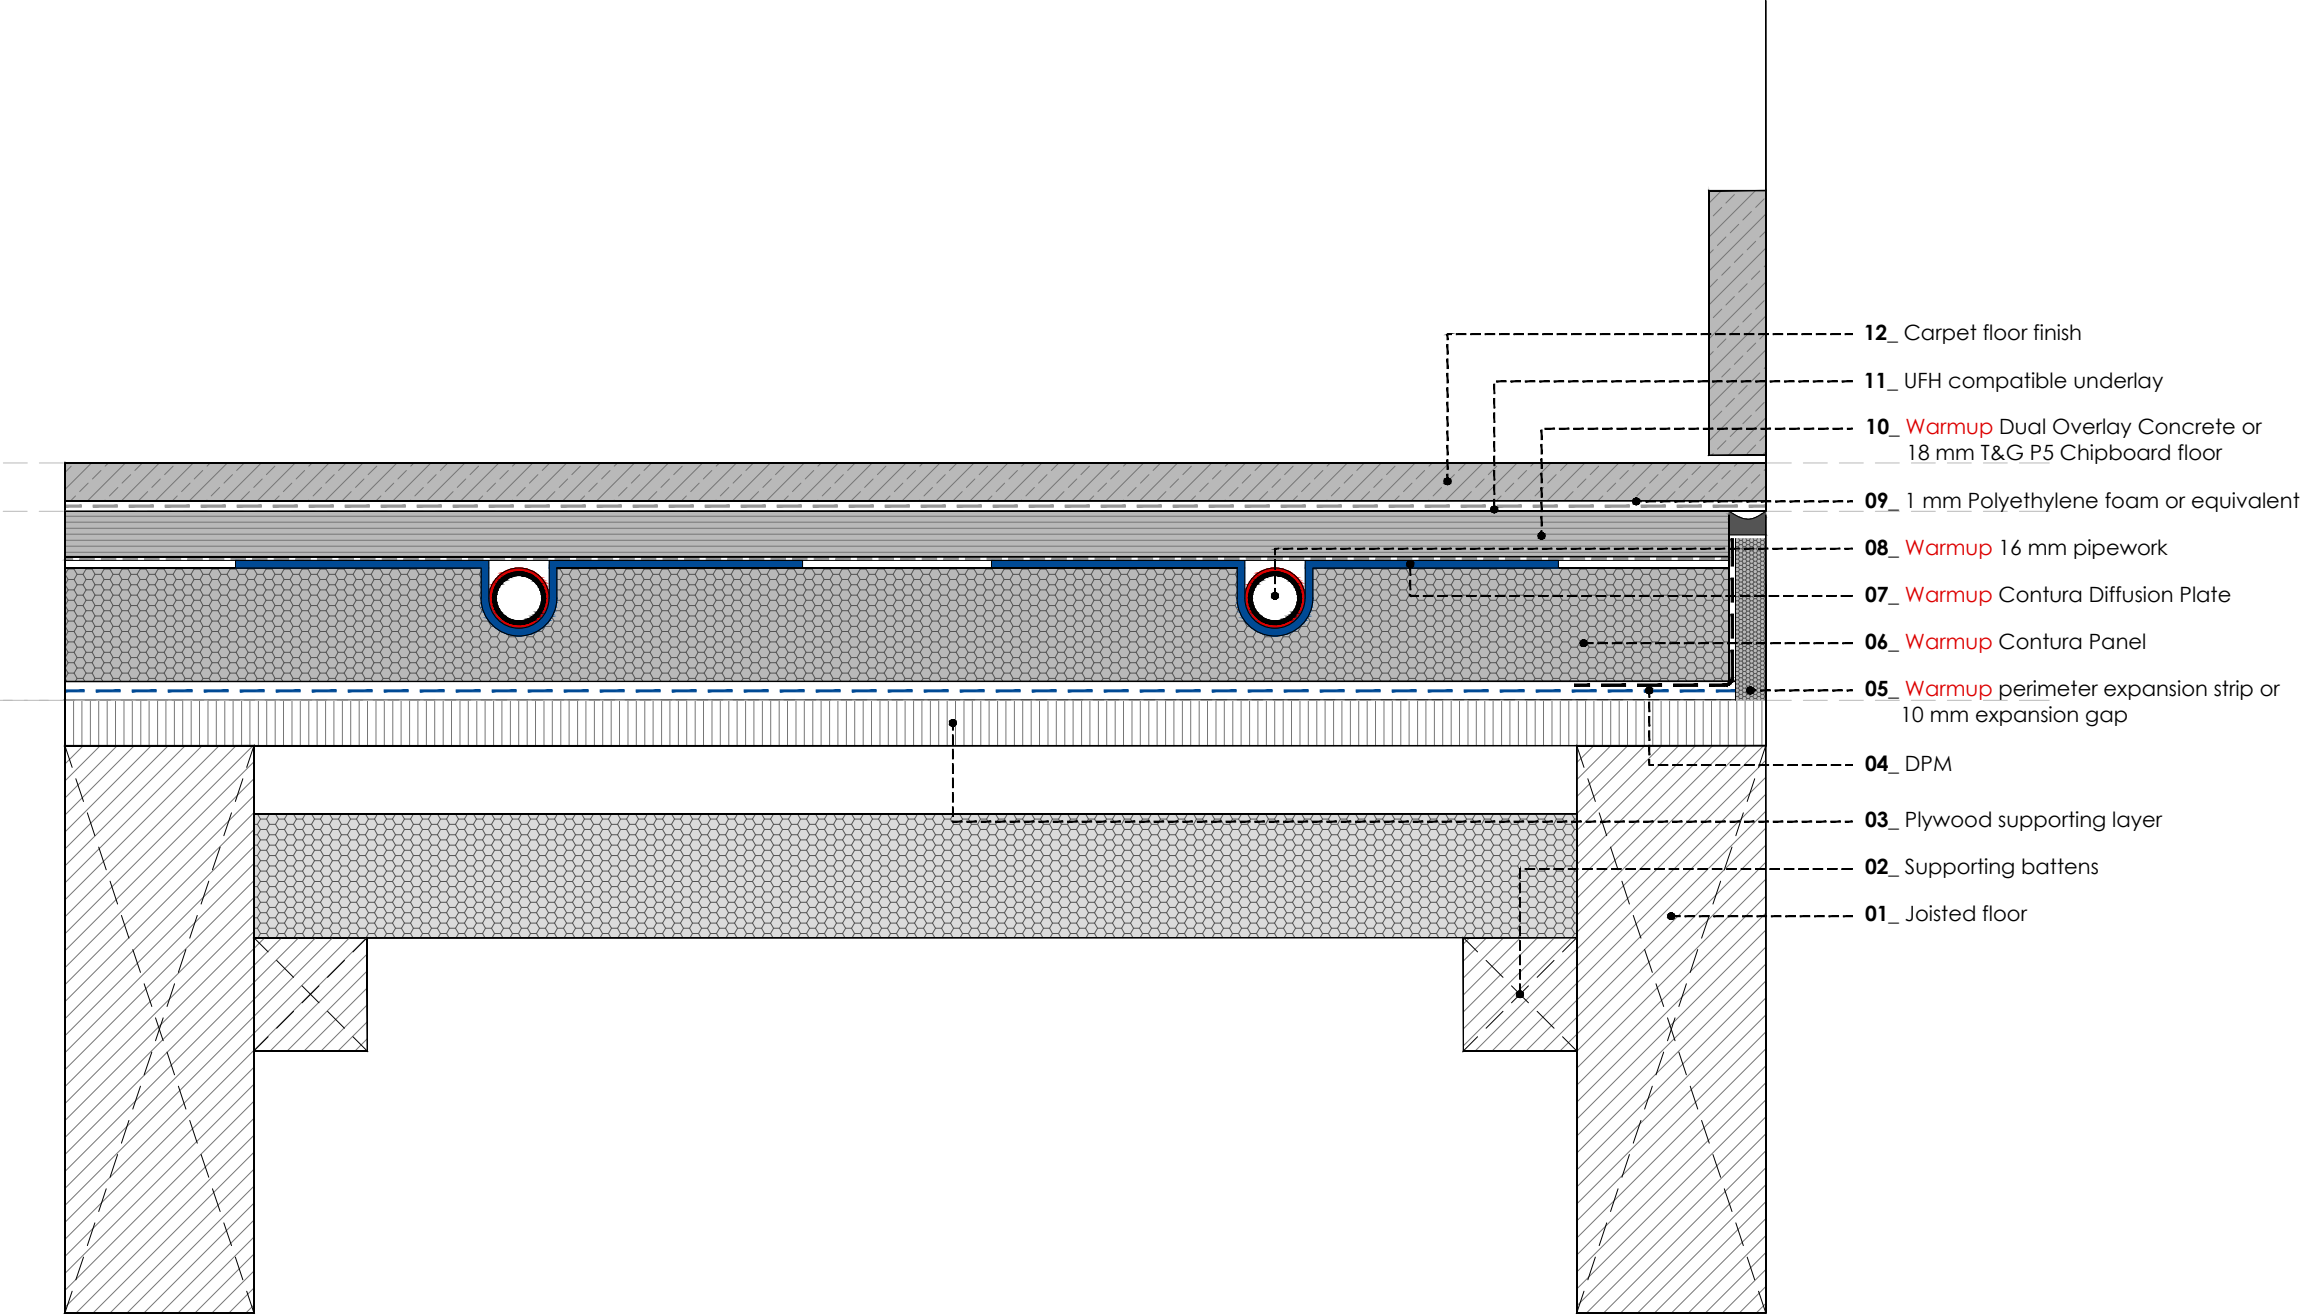

WARMUP CONTURA FLOATING FLOOR SYSTEM. Timber subfloor. Carpet floor

REV	DATE	DESCRIPTION	DR	CH



Warmup

The world's **best-selling** floor heating brand™
WARMUP PLC, 704 Tudor Estate, Abbey Road, London, NW10 7UW
Tel 0845 034 8270 Fax 0208 453 6869
cad@warmup.com projects@warmup.com www.warmup.co.uk

DRAWING ISSUE STATUS		DRAWING NO
CONSTRUCTION		16
PROJECT		
CONTURA FLOATING FLOOR SYSTEM		
TIMBER SUBFLOOR		
TITLE		
CARPET FLOOR		
DETAILED SECTION		
PROJECT MANAGER	DRAWN	CHECKED
	AA	AW
DATE	SCALE	REVISION
20.12.2016	1:50@A3	
CAD FILE		
20161212-H-CONTURA-DET SECTIONS.DWG		

© This drawing is confidential and may not be used, copied or disclosed to anyone without permission of Warmup Plc. The Copyright of these drawings remain the property of Warmup Plc.

Do not scale from drawings, all dimensions to be checked on site.

The Warmup word and associated logos are trade marks. © Warmup Plc. 2010 - Regd. TM Nos. 1257757, 4409926, 5265707. E & OE. Registered in England No. 2955213.