


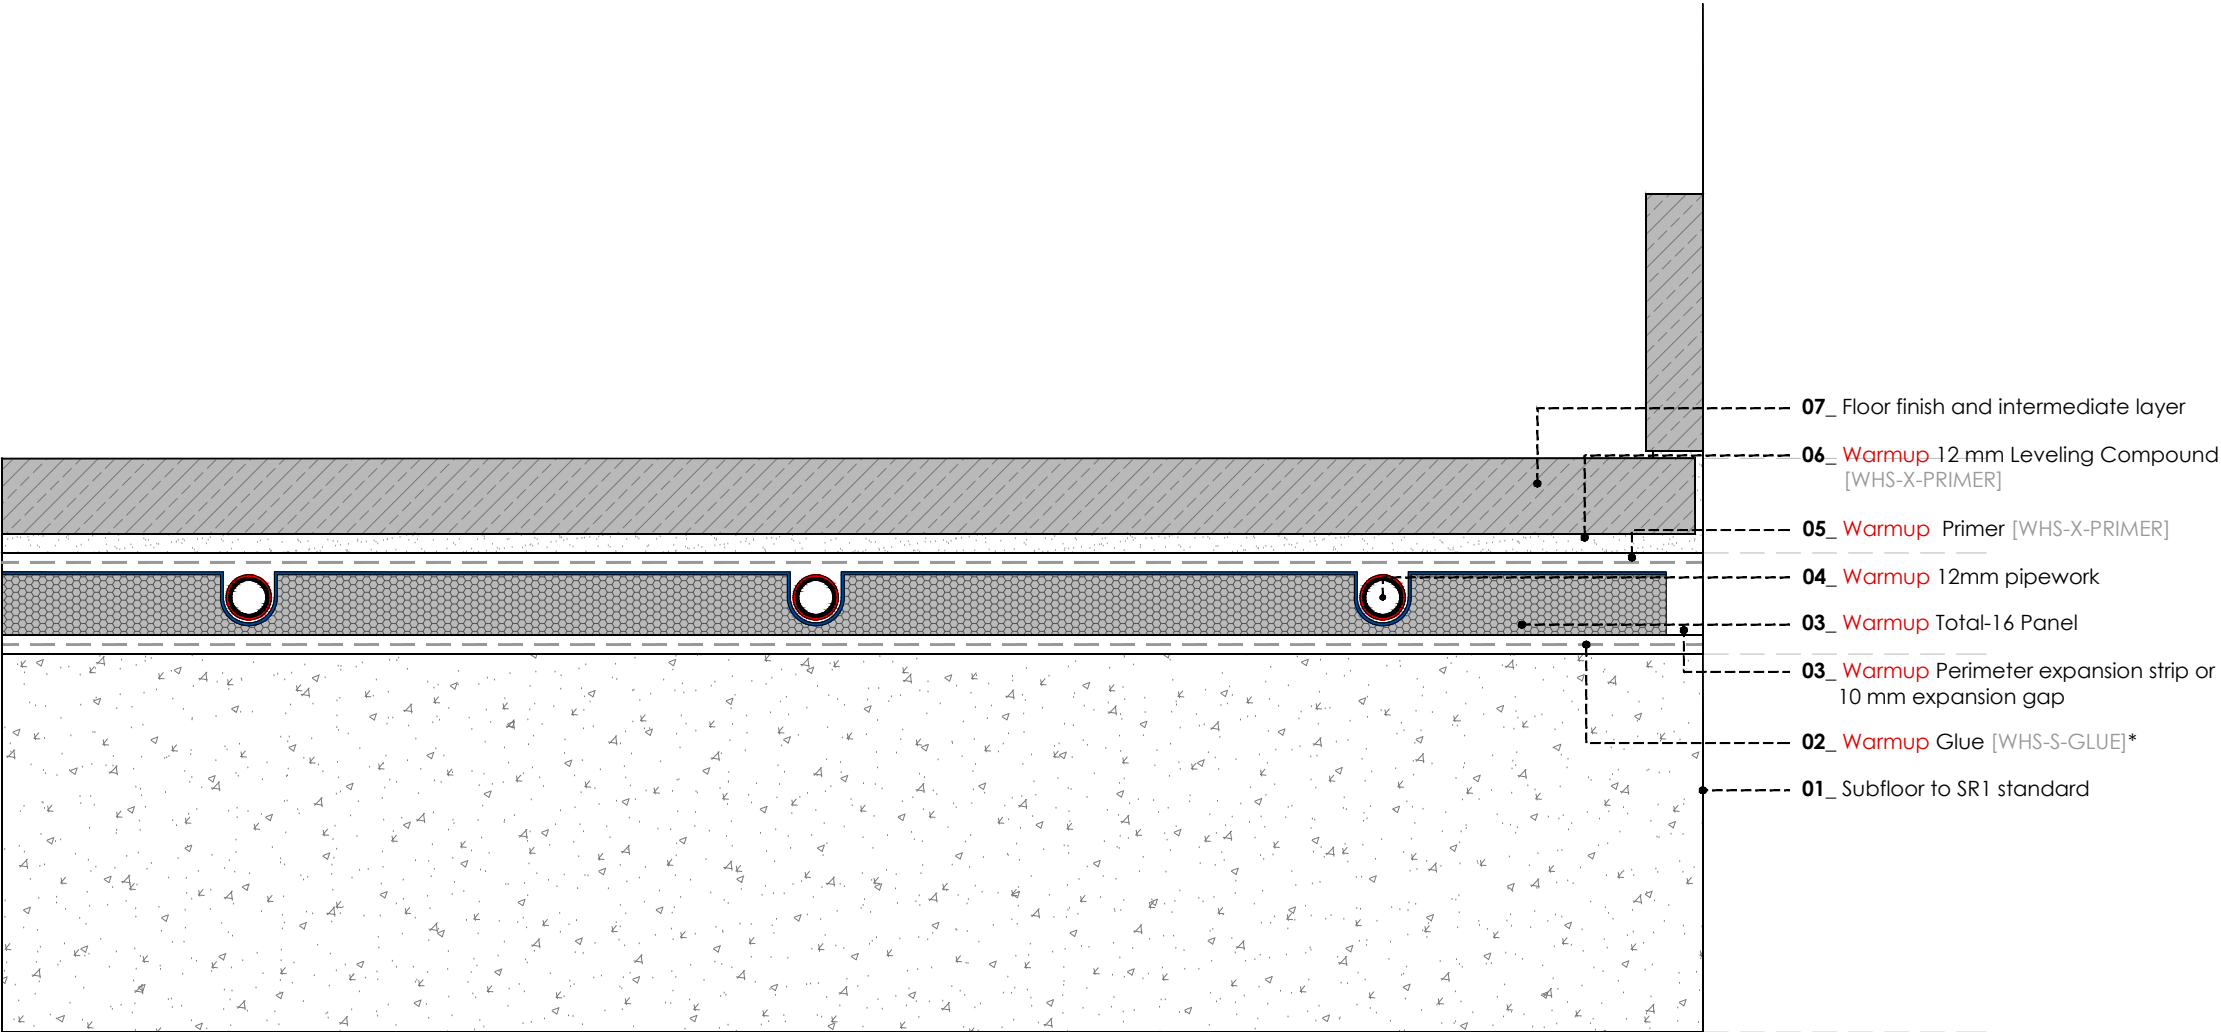

WARMUP TOTAL16. Concrete subfloor. Generic template

REV	DATE	DESCRIPTION	DR	CH



The world's **best-selling** floor heating brand™


WARMUP PLC, 704 Tudor Estate, Abbey Road, London, NW10 7UW
Tel 0845 034 8270 Fax 0208 453 6869
cad@warmup.com projects@warmup.com www.warmup.co.uk

DRAWING ISSUE STATUS		DRAWING NO
CONSTRUCTION		01
PROJECT		
TOTAL-16 LOW PROFILE SYSTEM		
CONCRETE SUBFLOOR		
TITLE		
GENERIC TEMPLATE		
DETAILED SECTION		
PROJECT MANAGER	DRAWN	CHECKED
	AA	AW
DATE	SCALE	REVISION
21.12.2016	1:50@A3	
CAD FILE		
20161215-H-T16-DET SECTIONS.DWG		

© This drawing is confidential and may not be used, copied or disclosed to anyone without permission of Warmup Plc. The Copyright of these drawings remain the property of Warmup Plc.

Do not scale from drawings, all dimensions to be checked on site.

The Warmup word and associated logos are trade marks. © Warmup Plc. 2010 - Regd. TM Nos. 1257757, 4409926, 5265707. E & OE. Registered in England No. 2955213.

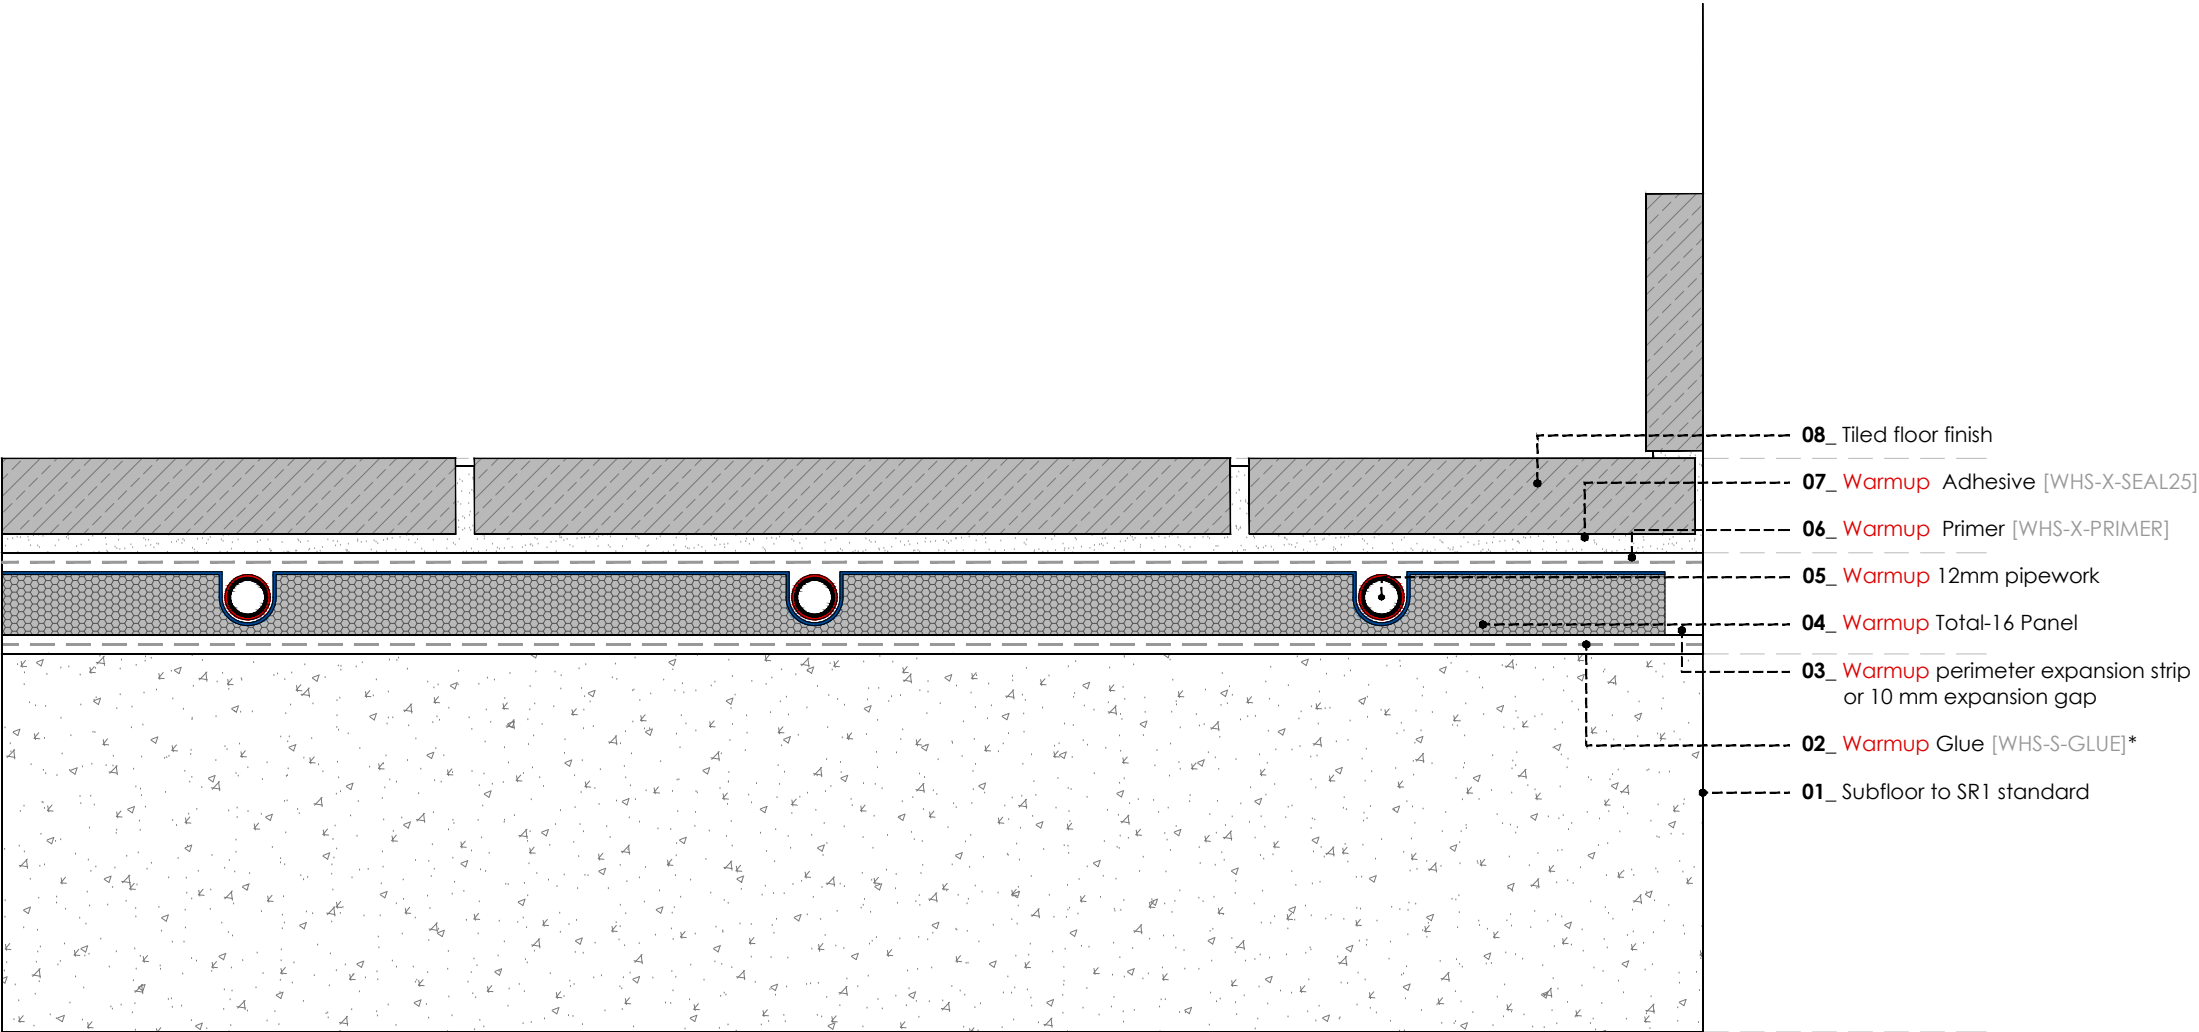

WARMUP TOTAL16. Concrete subfloor. Tiled floor - Domestic Installation


* If rising damp is an issue use Warmup Adhesive (WHS-X-SEAL25) mixed with binder (WHS-X-BINDER) to adhere the boards to the subfloor. Do not use Warmup Glue (WHS-X-GLUE).

REV	DATE	DESCRIPTION	DR	CH



The world's **best-selling** floor heating brand™
WARMUP PLC, 704 Tudor Estate, Abbey Road, London, NW10 7UW
Tel 0845 034 8270 Fax 0208 453 6869
cad@warmup.com projects@warmup.com www.warmup.co.uk

DRAWING ISSUE STATUS		DRAWING NO
CONSTRUCTION		02
PROJECT		
TOTAL-16 LOW PROFILE SYSTEM		
CONCRETE SUBFLOOR		
TITLE		
TILED FLOOR. DOMESTIC INSTALLATION		
DETAILED SECTION		
PROJECT MANAGER	DRAWN	CHECKED
	AA	AW
DATE	SCALE	REVISION
21.12.2016	1:50@A3	
CAD FILE		
20161215-H-T16-DET SECTIONS.DWG		
© This drawing is confidential and may not be used, copied or disclosed to anyone without permission of Warmup Plc. The Copyright of these drawings remain the property of Warmup Plc.		
Do not scale from drawings, all dimensions to be checked on site.		
The Warmup word and associated logos are trade marks. © Warmup Plc. 2010 - Regd. TM Nos. 1257757, 4409926, 5265707. E & OE. Registered in England No. 2955213.		

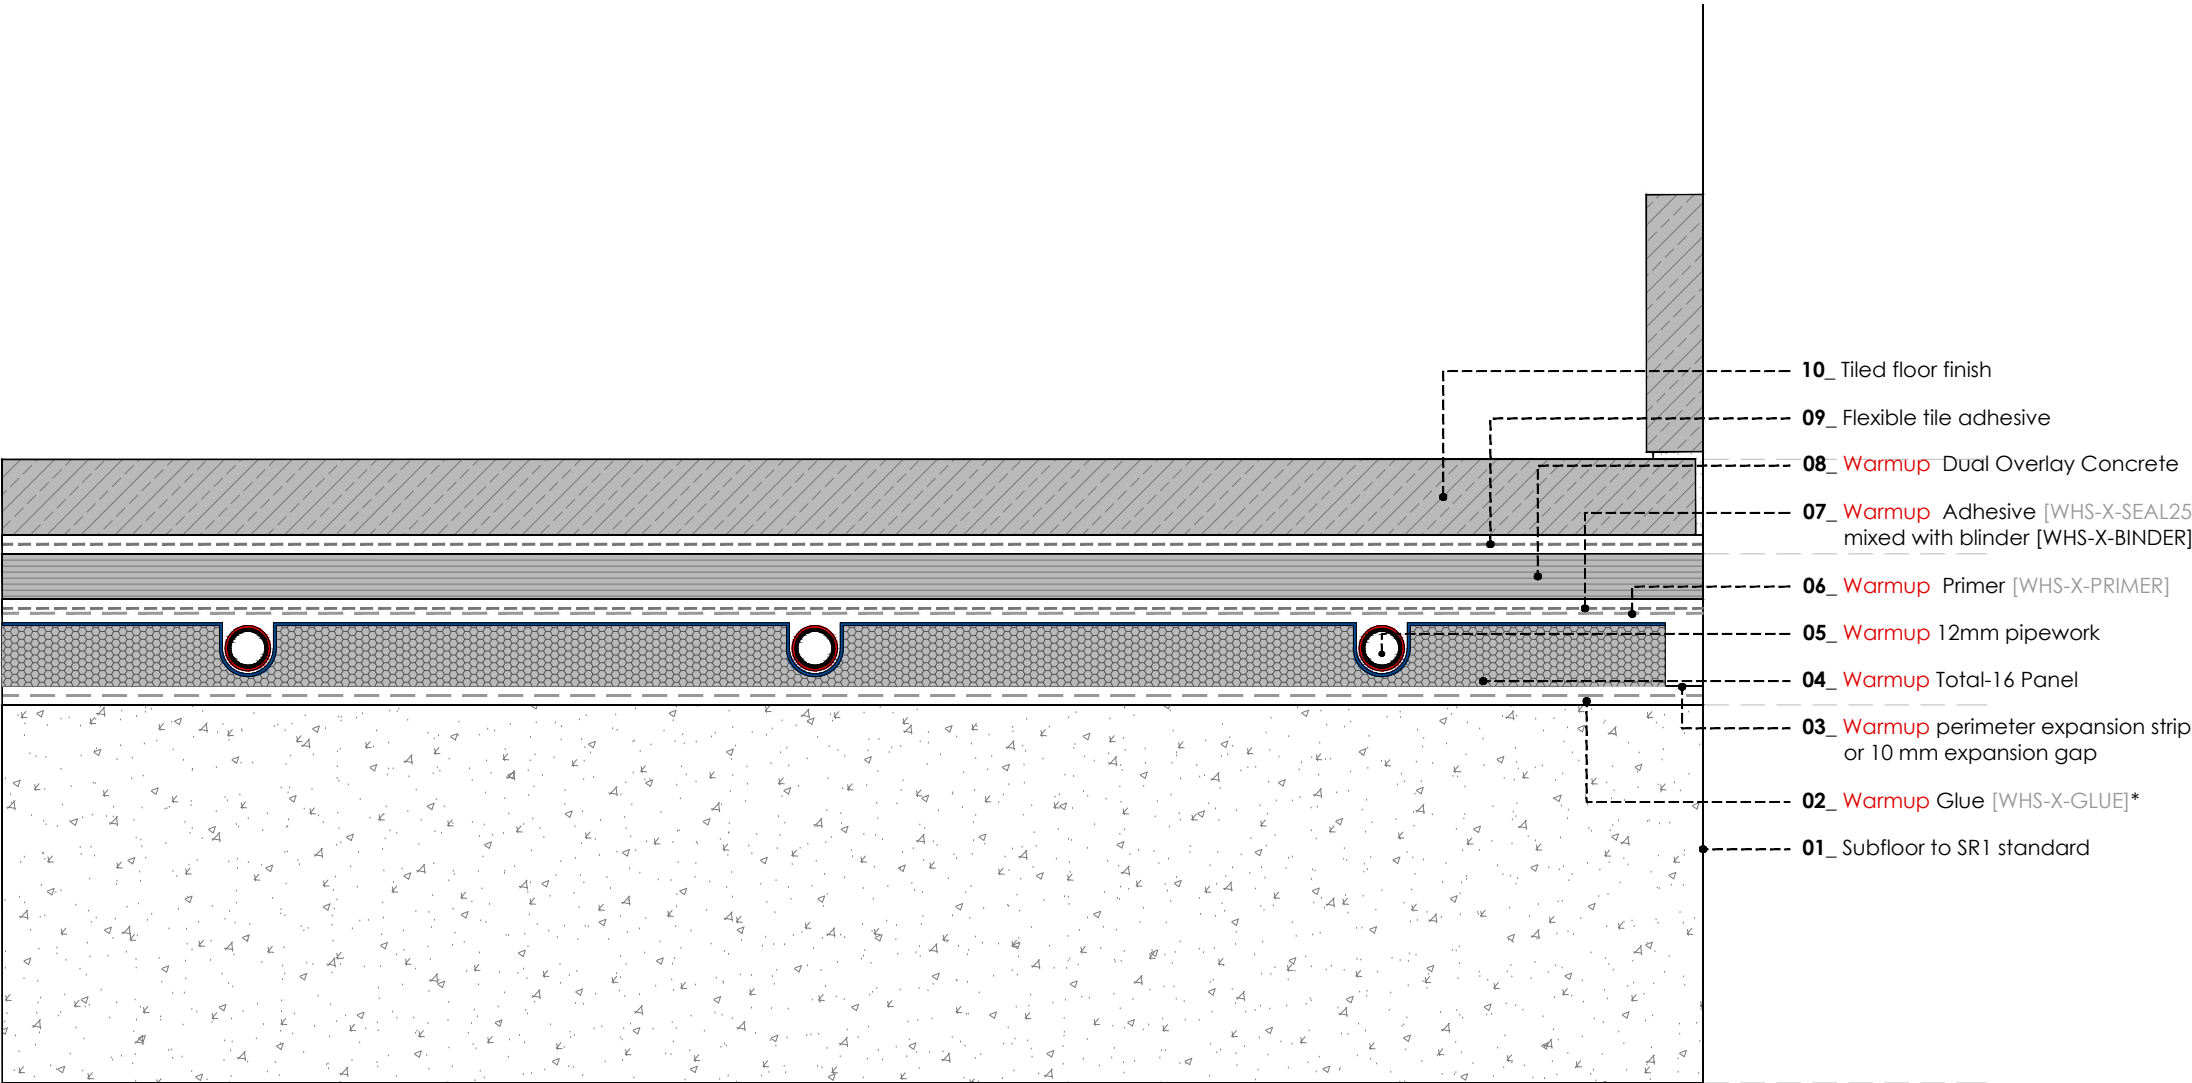

WARMUP TOTAL16. Concrete subfloor. Tiled floor - Light Commercial Installation


* If rising damp is an issue use Warmup Adhesive (WHS-X-SEAL25) mixed with binder (WHS-X-BINDER) to adhere the boards to the subfloor. Do not use Warmup Glue (WHS-X-GLUE).

REV	DATE	DESCRIPTION	DR	CH



The world's **best-selling** floor heating brand™
WARMUP PLC, 704 Tudor Estate, Abbey Road, London,NW10 7UW
Tel 0845 034 8270 Fax 0208 453 6869
cad@warmup.com projects@warmup.com www.warmup.co.uk

DRAWING ISSUE STATUS		DRAWING NO
CONSTRUCTION		03
PROJECT		
TOTAL-16 LOW PROFILE SYSTEM		
CONCRETE SUBFLOOR		
TITLE		
TILED FLOOR. LIGHT COMMERCIAL INST.		
DETAILED SECTION		
PROJECT MANAGER	DRAWN	CHECKED
	AA	AW
DATE	SCALE	REVISION
21.12.2016	1:50@A3	
CAD FILE		
20161215-H-T16-DET SECTIONS.DWG		
© This drawing is confidential and may not be used, copied or disclosed to anyone without permission of Warmup Plc. The Copyright of these drawings remain the property of Warmup Plc.		
Do not scale from drawings, all dimensions to be checked on site.		
The Warmup word and associated logos are trade marks. © Warmup Plc. 2010 - Regd. TM Nos. 1257757, 4409926, 5265707. E & OE. Registered in England No. 2955213.		

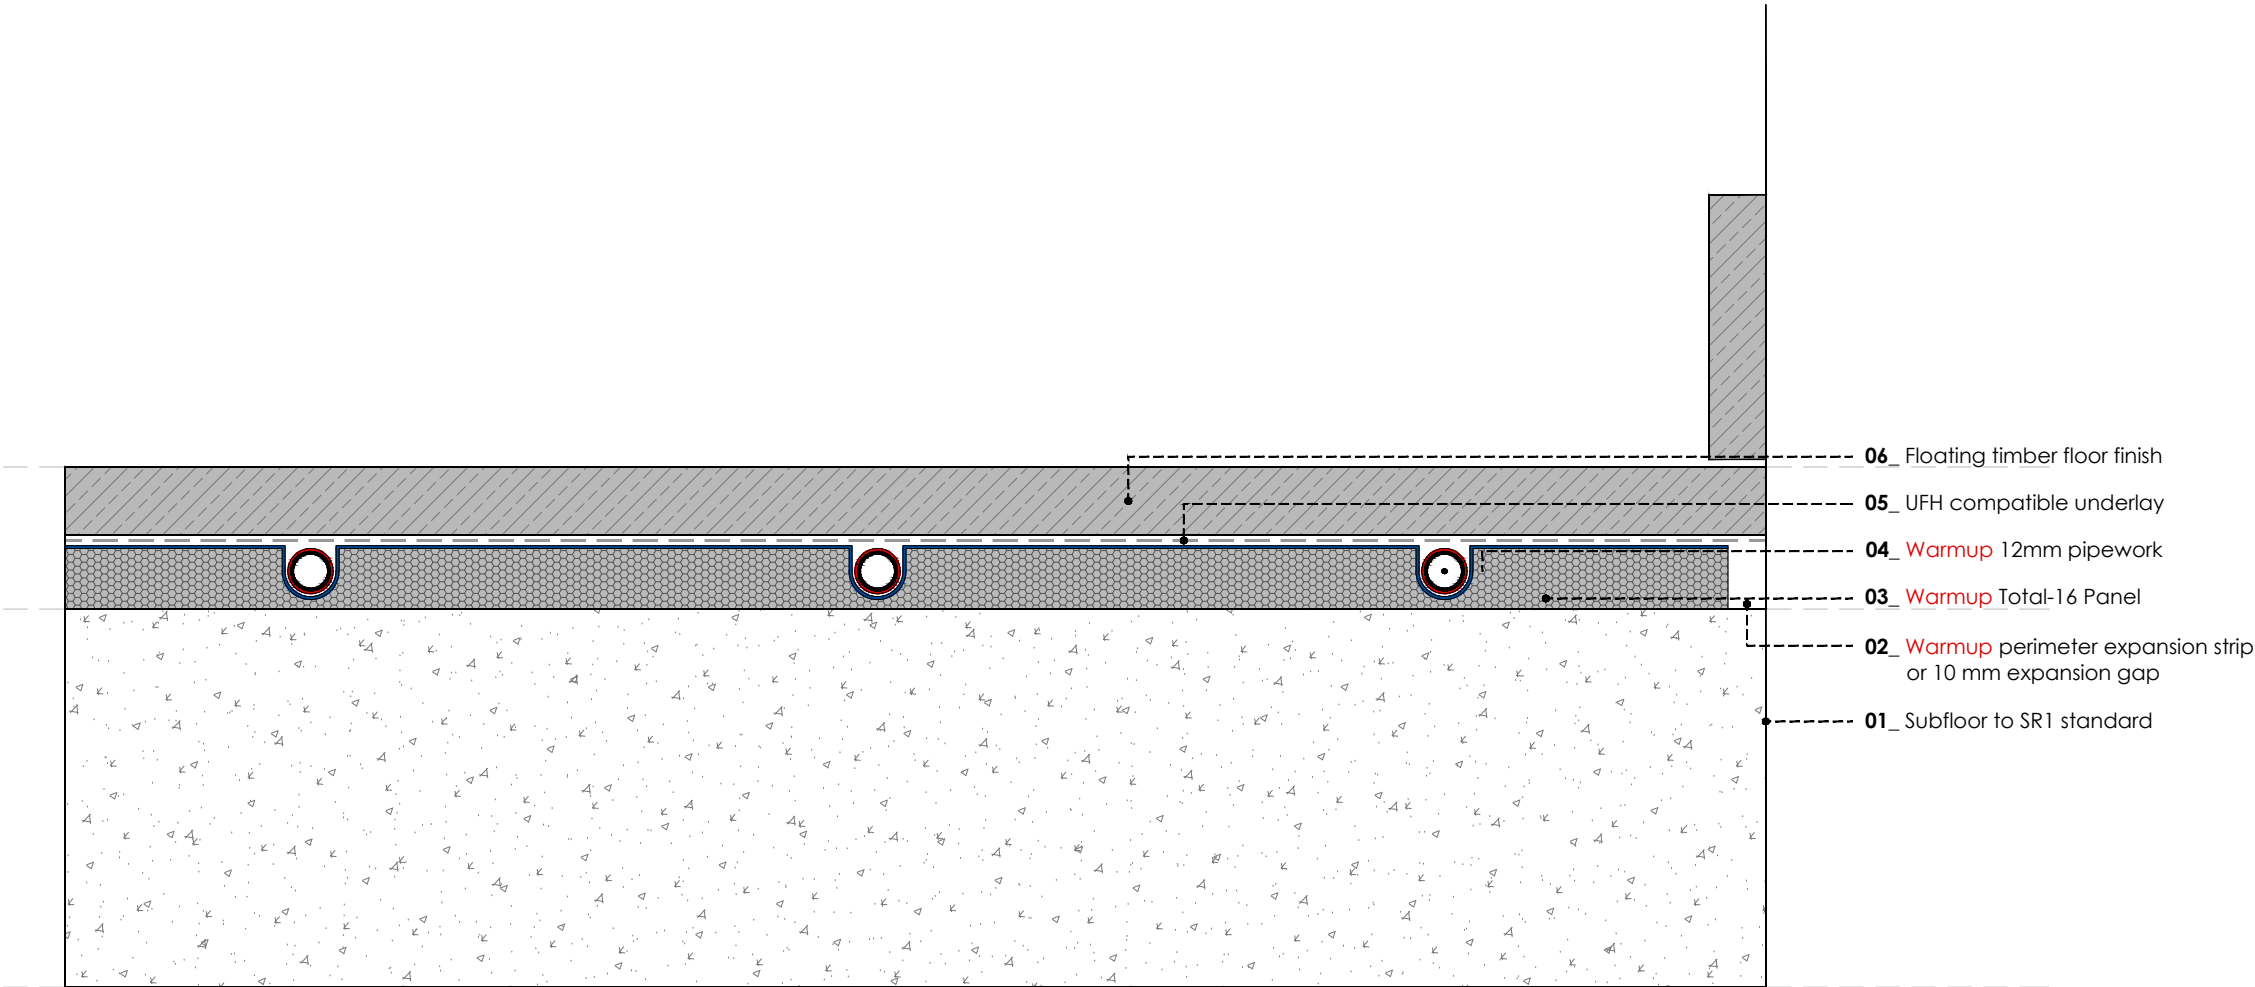

WARMUP TOTAL16. Concrete subfloor. 14-25 mm Wood / Laminate floor - floating

REV	DATE	DESCRIPTION	DR	CH




The world’s **best-selling** floor heating brand™
WARMUP PLC, 704 Tudor Estate, Abbey Road, London,NW10 7UW
 Tel 0845 034 8270 Fax 0208 453 6869
cad@warmup.com projects@warmup.com www.warmup.co.uk

DRAWING ISSUE STATUS		DRAWING NO
CONSTRUCTION		04
PROJECT		
TOTAL-16 LOW PROFILE SYSTEM		
CONCRETE SUBFLOOR		
TITLE		
25mm WOOD/LAMINATE FLOOR-FLOATING		
DETAILED SECTION		
PROJECT MANAGER	DRAWN	CHECKED
	AA	AW
DATE	SCALE	REVISION
21.12.2016	1:50@A3	
CAD FILE		
20161215-H-T16-DET SECTIONS.DWG		

© This drawing is confidential and may not be used, copied or disclosed to anyone without permission of Warmup Plc. The Copyright of these drawings remain the property of Warmup Plc.

Do not scale from drawings, all dimensions to be checked on site.

The Warmup word and associated logos are trade marks. © Warmup Plc. 2010 - Regd. TM Nos. 1257757, 4409926, 5265707. E & OE. Registered in England No. 2955213.

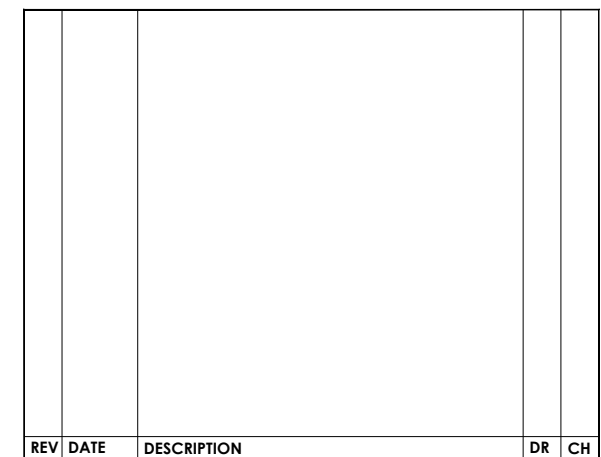


WARMUP PLC, 704 Tudor Estate, Abbey Road, London, NW10 7UW
Tel 0845 034 8270 Fax 0208 453 6869
cad@warmup.com projects@warmup.com www.warmup.co.uk

CAD FILE
20161215-H-T16-DET SECTIONS.DWG

The Warmup word and associated logos are trade marks. © Warmup Plc. 2010 - Regd. TM Nos. 1257757, 4409926, 5265707. E & OE. Registered in England No. 2955213.

WARMUP TOTAL16. Concrete subfloor. <14 mm Wood / Laminate floor - floating

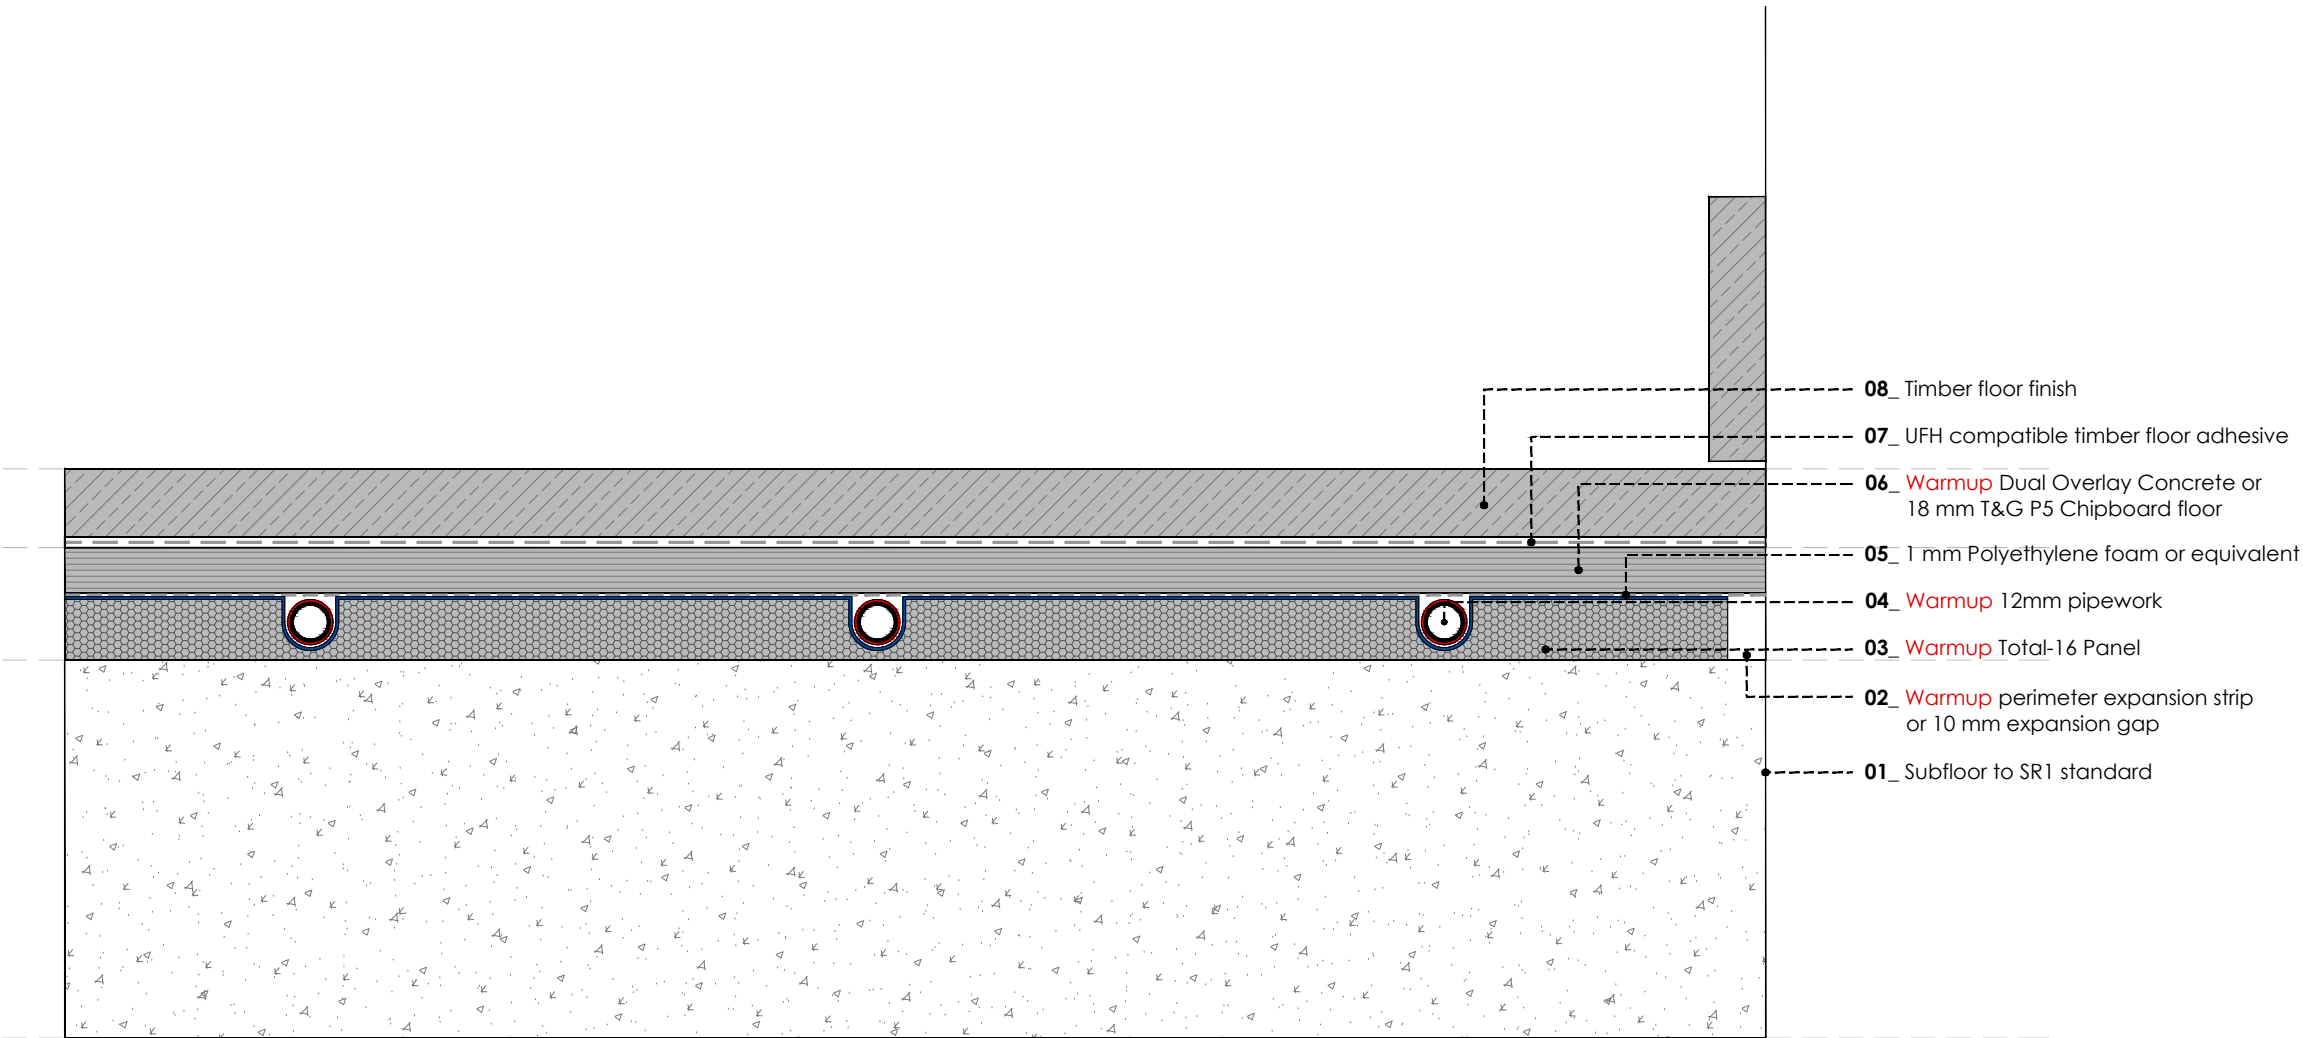


WARMUP TOTAL16. Concrete subfloor. Wood / Laminate floor - glued

REV	DATE	DESCRIPTION	DR	CH



The world's **best-selling** floor heating brand™
WARMUP PLC, 704 Tudor Estate, Abbey Road, London, NW10 7UW
Tel 0845 034 8270 Fax 0208 453 6869
cad@warmup.com projects@warmup.com www.warmup.co.uk

DRAWING ISSUE STATUS		DRAWING NO
CONSTRUCTION		06
PROJECT		
TOTAL-16 LOW PROFILE SYSTEM		
CONCRETE SUBFLOOR		
TITLE		
WOOD / LAMINATE FLOOR - GLUED		
DETAILED SECTION		
PROJECT MANAGER	DRAWN	CHECKED
	AA	AW
DATE	SCALE	REVISION
21.12.2016	1:50@A3	
CAD FILE		
20161215-H-T16-DET SECTIONS.DWG		
© This drawing is confidential and may not be used, copied or disclosed to anyone without permission of Warmup Plc. The Copyright of these drawings remain the property of Warmup Plc.		
Do not scale from drawings, all dimensions to be checked on site.		
The Warmup word and associated logos are trade marks. © Warmup Plc. 2010 - Regd. TM Nos. 1257757, 4409926, 5265707. E & OE. Registered in England No. 2955213.		

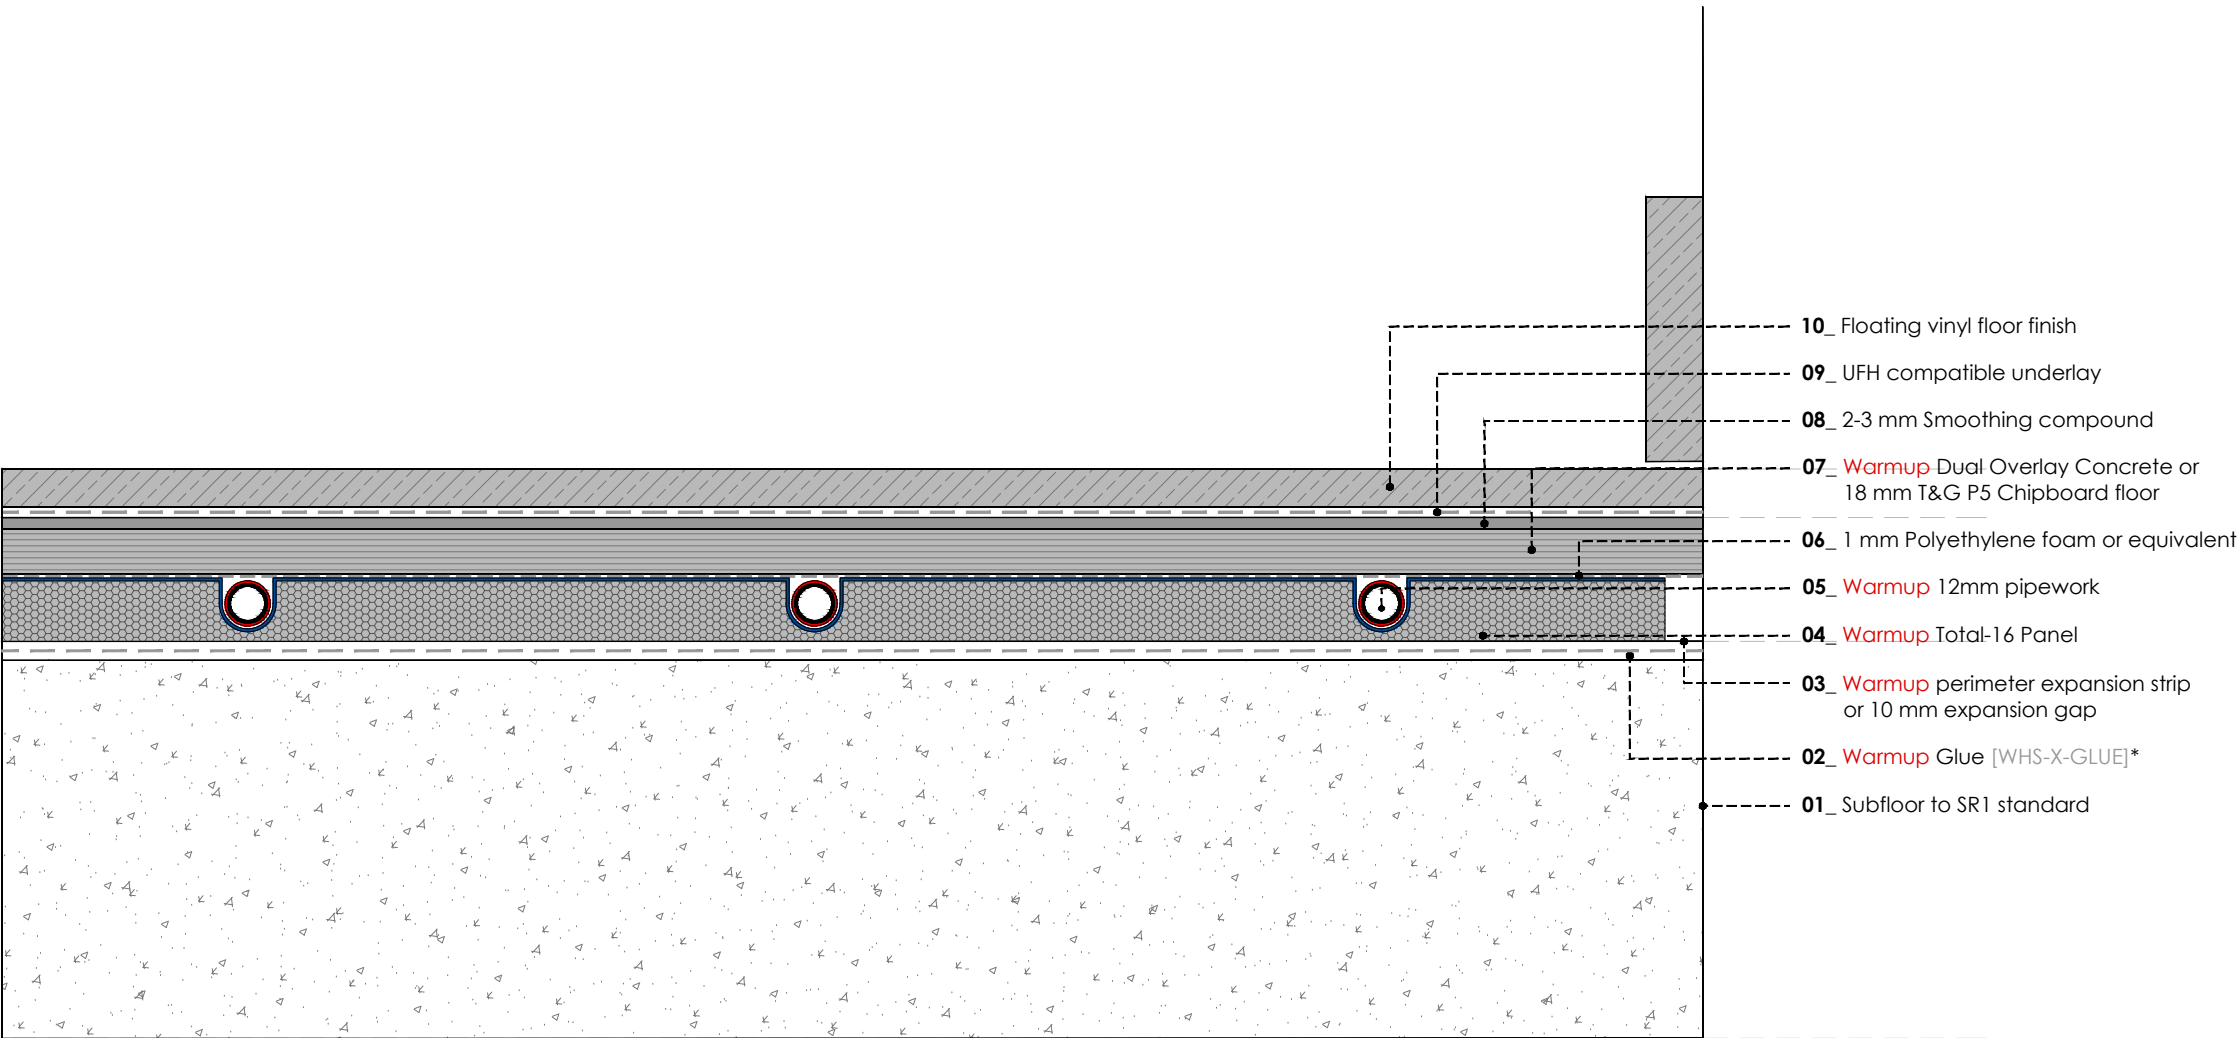

WARMUP TOTAL16. Concrete subfloor. Vinyl floor - floating

REV	DATE	DESCRIPTION	DR	CH




The world's **best-selling** floor heating brand™
WARMUP PLC, 704 Tudor Estate, Abbey Road, London,NW10 7UW
Tel 0845 034 8270 Fax 0208 453 6869
cad@warmup.com projects@warmup.com www.warmup.co.uk

DRAWING ISSUE STATUS		DRAWING NO
CONSTRUCTION		07
PROJECT		
TOTAL-16 LOW PROFILE SYSTEM		
CONCRETE SUBFLOOR		
TITLE		
VINYL FLOOR - FLOATING		
DETAILED SECTION		
PROJECT MANAGER	DRAWN	CHECKED
	AA	AW
DATE	SCALE	REVISION
21.12.2016	1:50@A3	
CAD FILE		
20161215-H-T16-DET SECTIONS.DWG		

© This drawing is confidential and may not be used, copied or disclosed to anyone without permission of Warmup Plc. The Copyright of these drawings remain the property of Warmup Plc.

Do not scale from drawings, all dimensions to be checked on site.

The Warmup word and associated logos are trade marks. © Warmup Plc. 2010 - Regd. TM Nos. 1257757, 4409926, 5265707. E & OE. Registered in England No. 2955213.

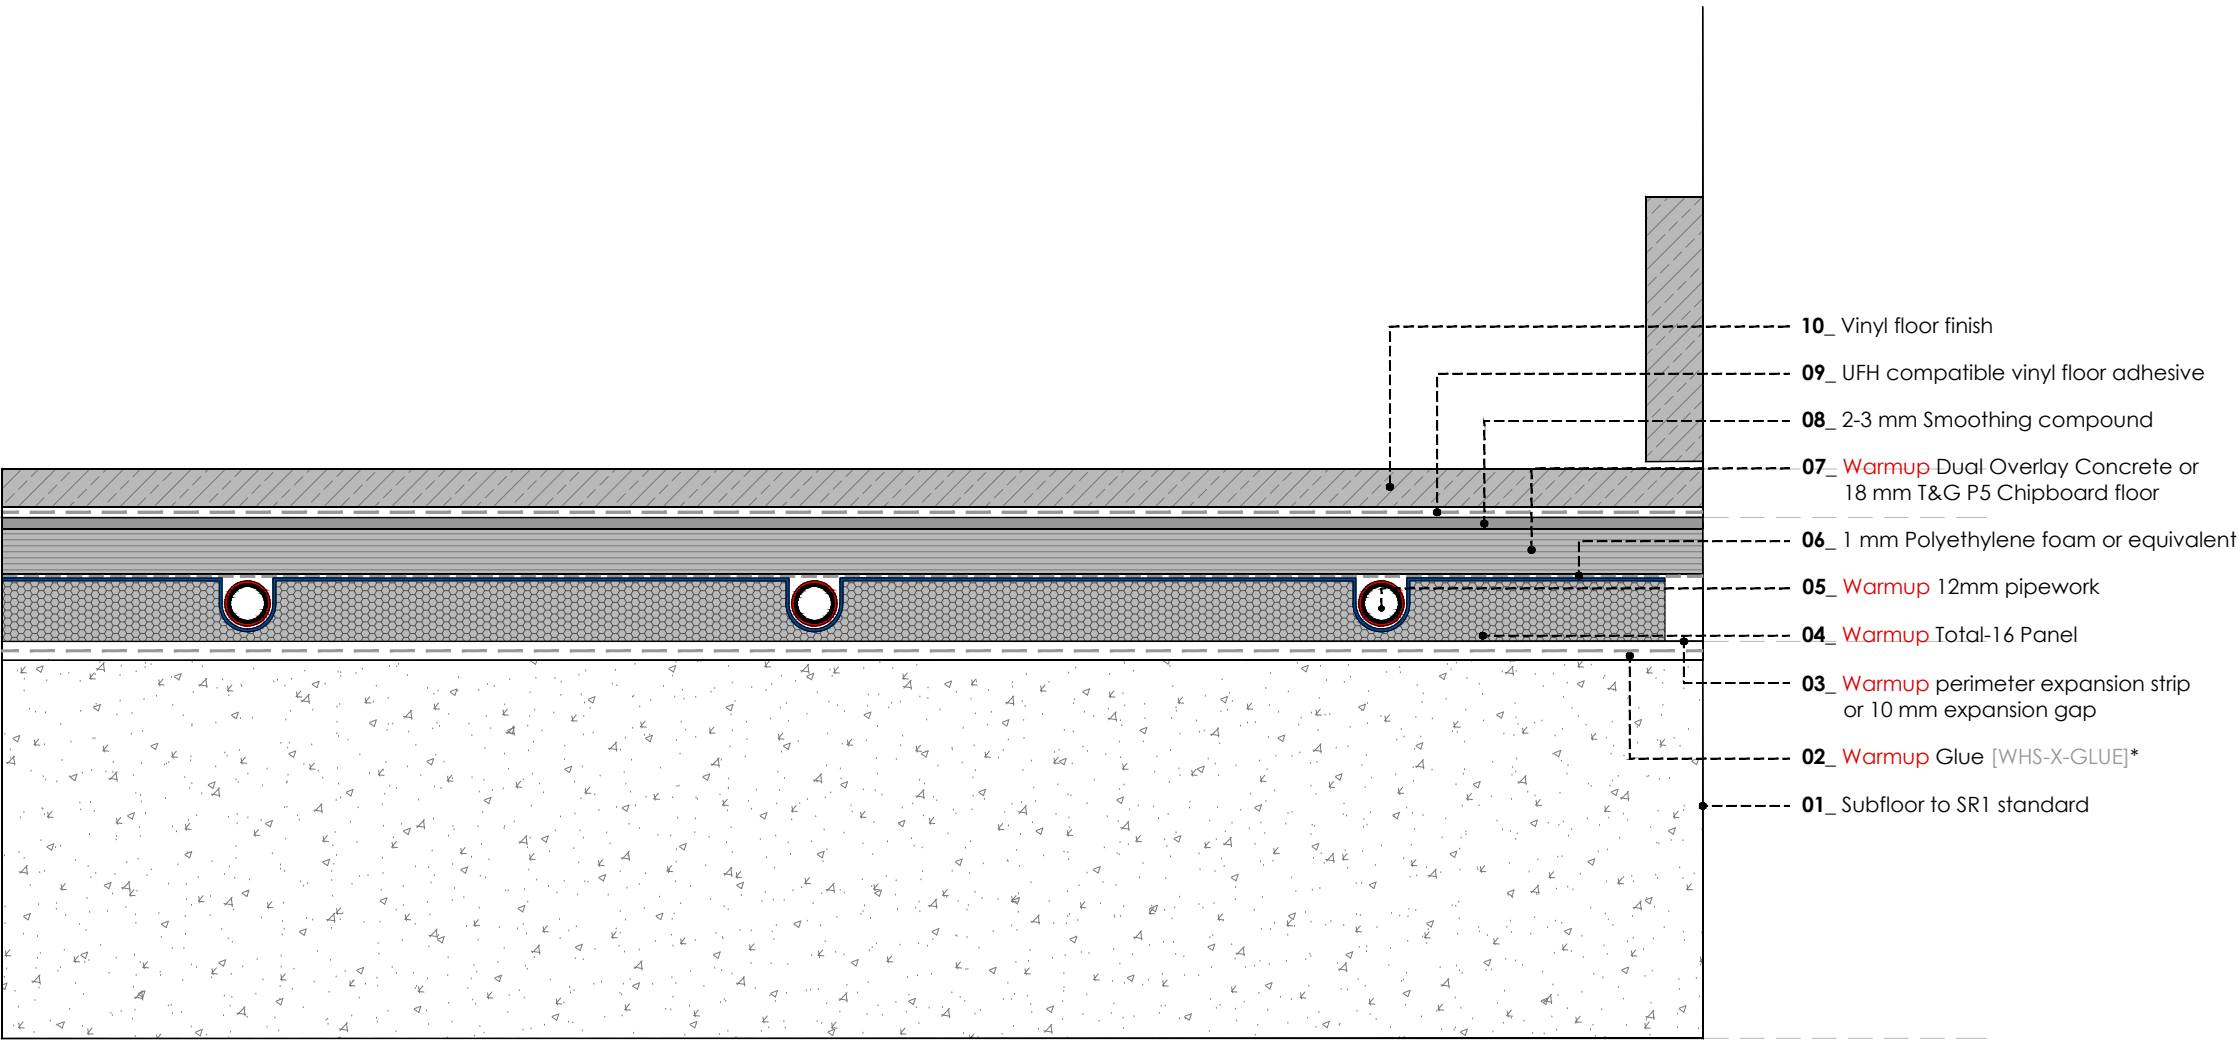


WARMUP TOTAL16. Concrete subfloor. Vinyl floor - floating

REV	DATE	DESCRIPTION	DR	CH



The world's **best-selling** floor heating brand™
WARMUP PLC, 704 Tudor Estate, Abbey Road, London,NW10 7UW
Tel 0845 034 8270 Fax 0208 453 6869
cad@warmup.com projects@warmup.com www.warmup.co.uk

DRAWING ISSUE STATUS		DRAWING NO
CONSTRUCTION		08
PROJECT		
TOTAL-16 LOW PROFILE SYSTEM		
CONCRETE SUBFLOOR		
TITLE		
VINYL FLOOR - GLUED		
DETAILED SECTION		
PROJECT MANAGER	DRAWN	CHECKED
	AA	AW
DATE	SCALE	REVISION
21.12.2016	1:50@A3	
CAD FILE		
20161215-H-T16-DET SECTIONS.DWG		
© This drawing is confidential and may not be used, copied or disclosed to anyone without permission of Warmup Plc. The Copyright of these drawings remain the property of Warmup Plc.		
Do not scale from drawings, all dimensions to be checked on site.		
The Warmup word and associated logos are trade marks. © Warmup Plc. 2010 - Regd. TM Nos. 1257757, 4409926, 5265707. E & OE. Registered in England No. 2955213.		

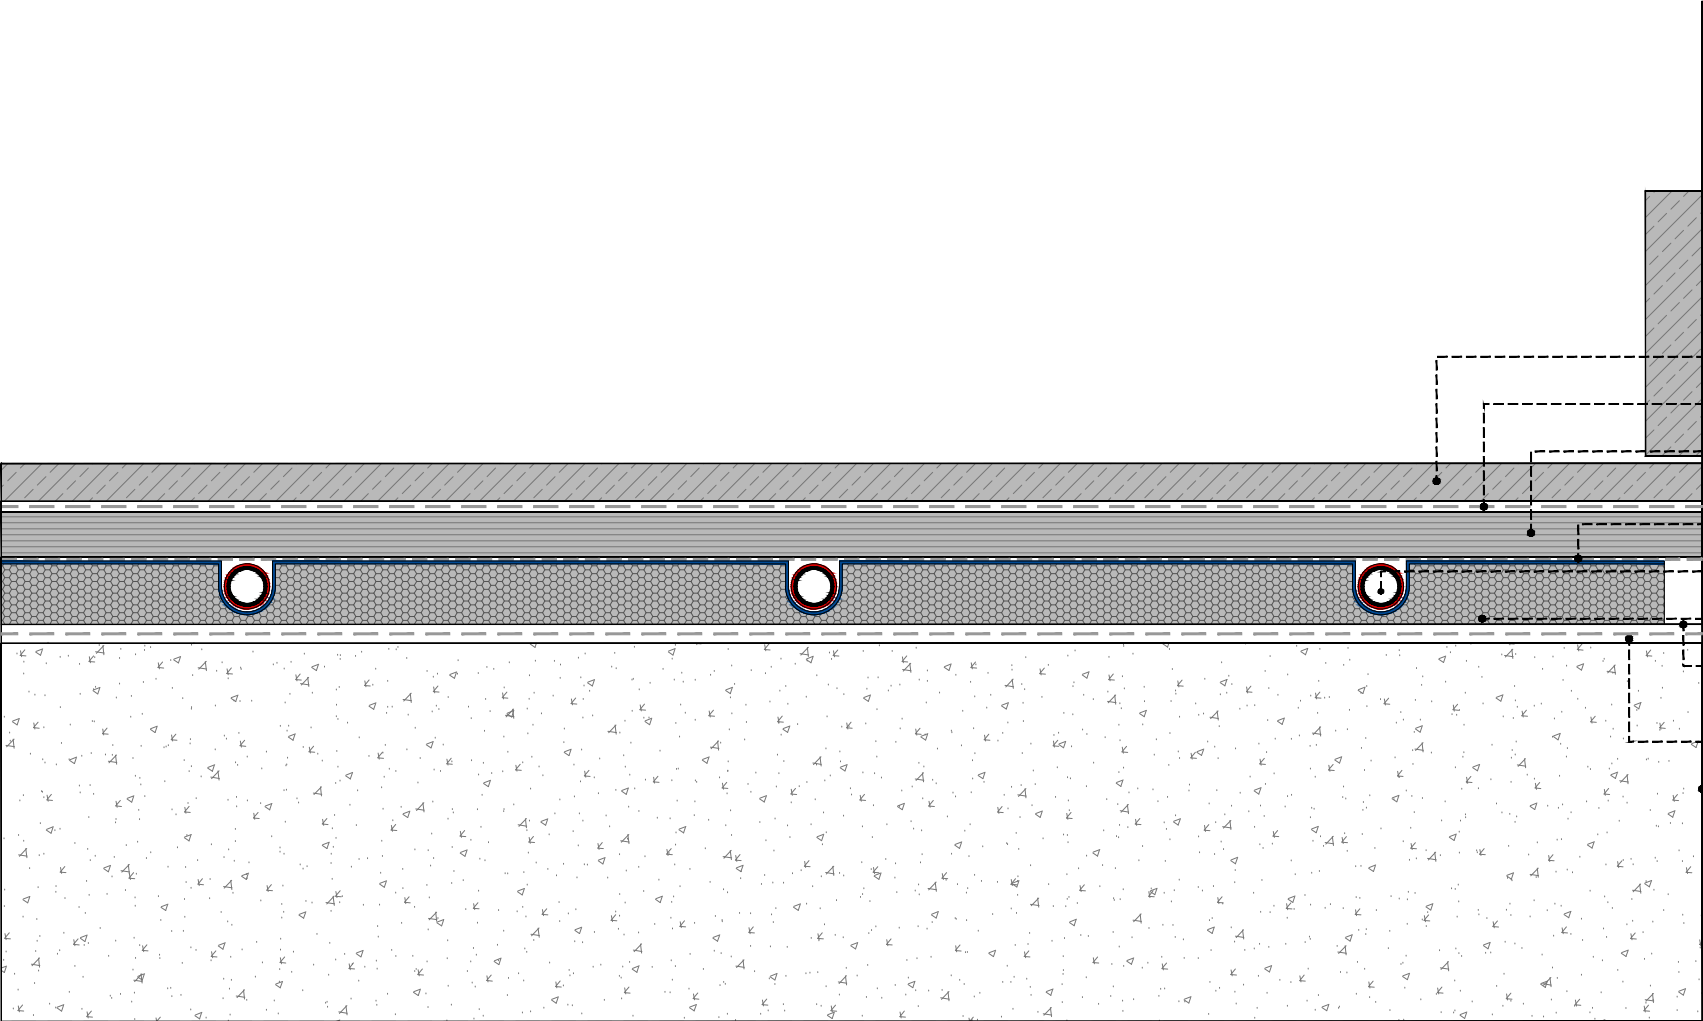

WARMUP TOTAL16. Concrete subfloor. Carpet floor

REV	DATE	DESCRIPTION	DR	CH



The world's **best-selling** floor heating brand™
WARMUP PLC, 704 Tudor Estate, Abbey Road, London, NW10 7UW
Tel 0845 034 8270 Fax 0208 453 6869
cad@warmup.com projects@warmup.com www.warmup.co.uk

DRAWING ISSUE STATUS		DRAWING NO
CONSTRUCTION		09
PROJECT		
TOTAL-16 LOW PROFILE SYSTEM		
CONCRETE SUBFLOOR		
TITLE		
CARPET FLOOR		
DETAILED SECTION		
PROJECT MANAGER	DRAWN	CHECKED
	AA	AW
DATE	SCALE	REVISION
21.12.2016	1:50@A3	
CAD FILE		
20161215-H-T16-DET SECTIONS.DWG		

© This drawing is confidential and may not be used, copied or disclosed to anyone without permission of Warmup Plc. The Copyright of these drawings remain the property of Warmup Plc.

Do not scale from drawings, all dimensions to be checked on site.

The Warmup word and associated logos are trade marks. © Warmup Plc. 2010 - Regd. TM Nos. 1257757, 4409926, 5265707. E & OE. Registered in England No. 2955213.