


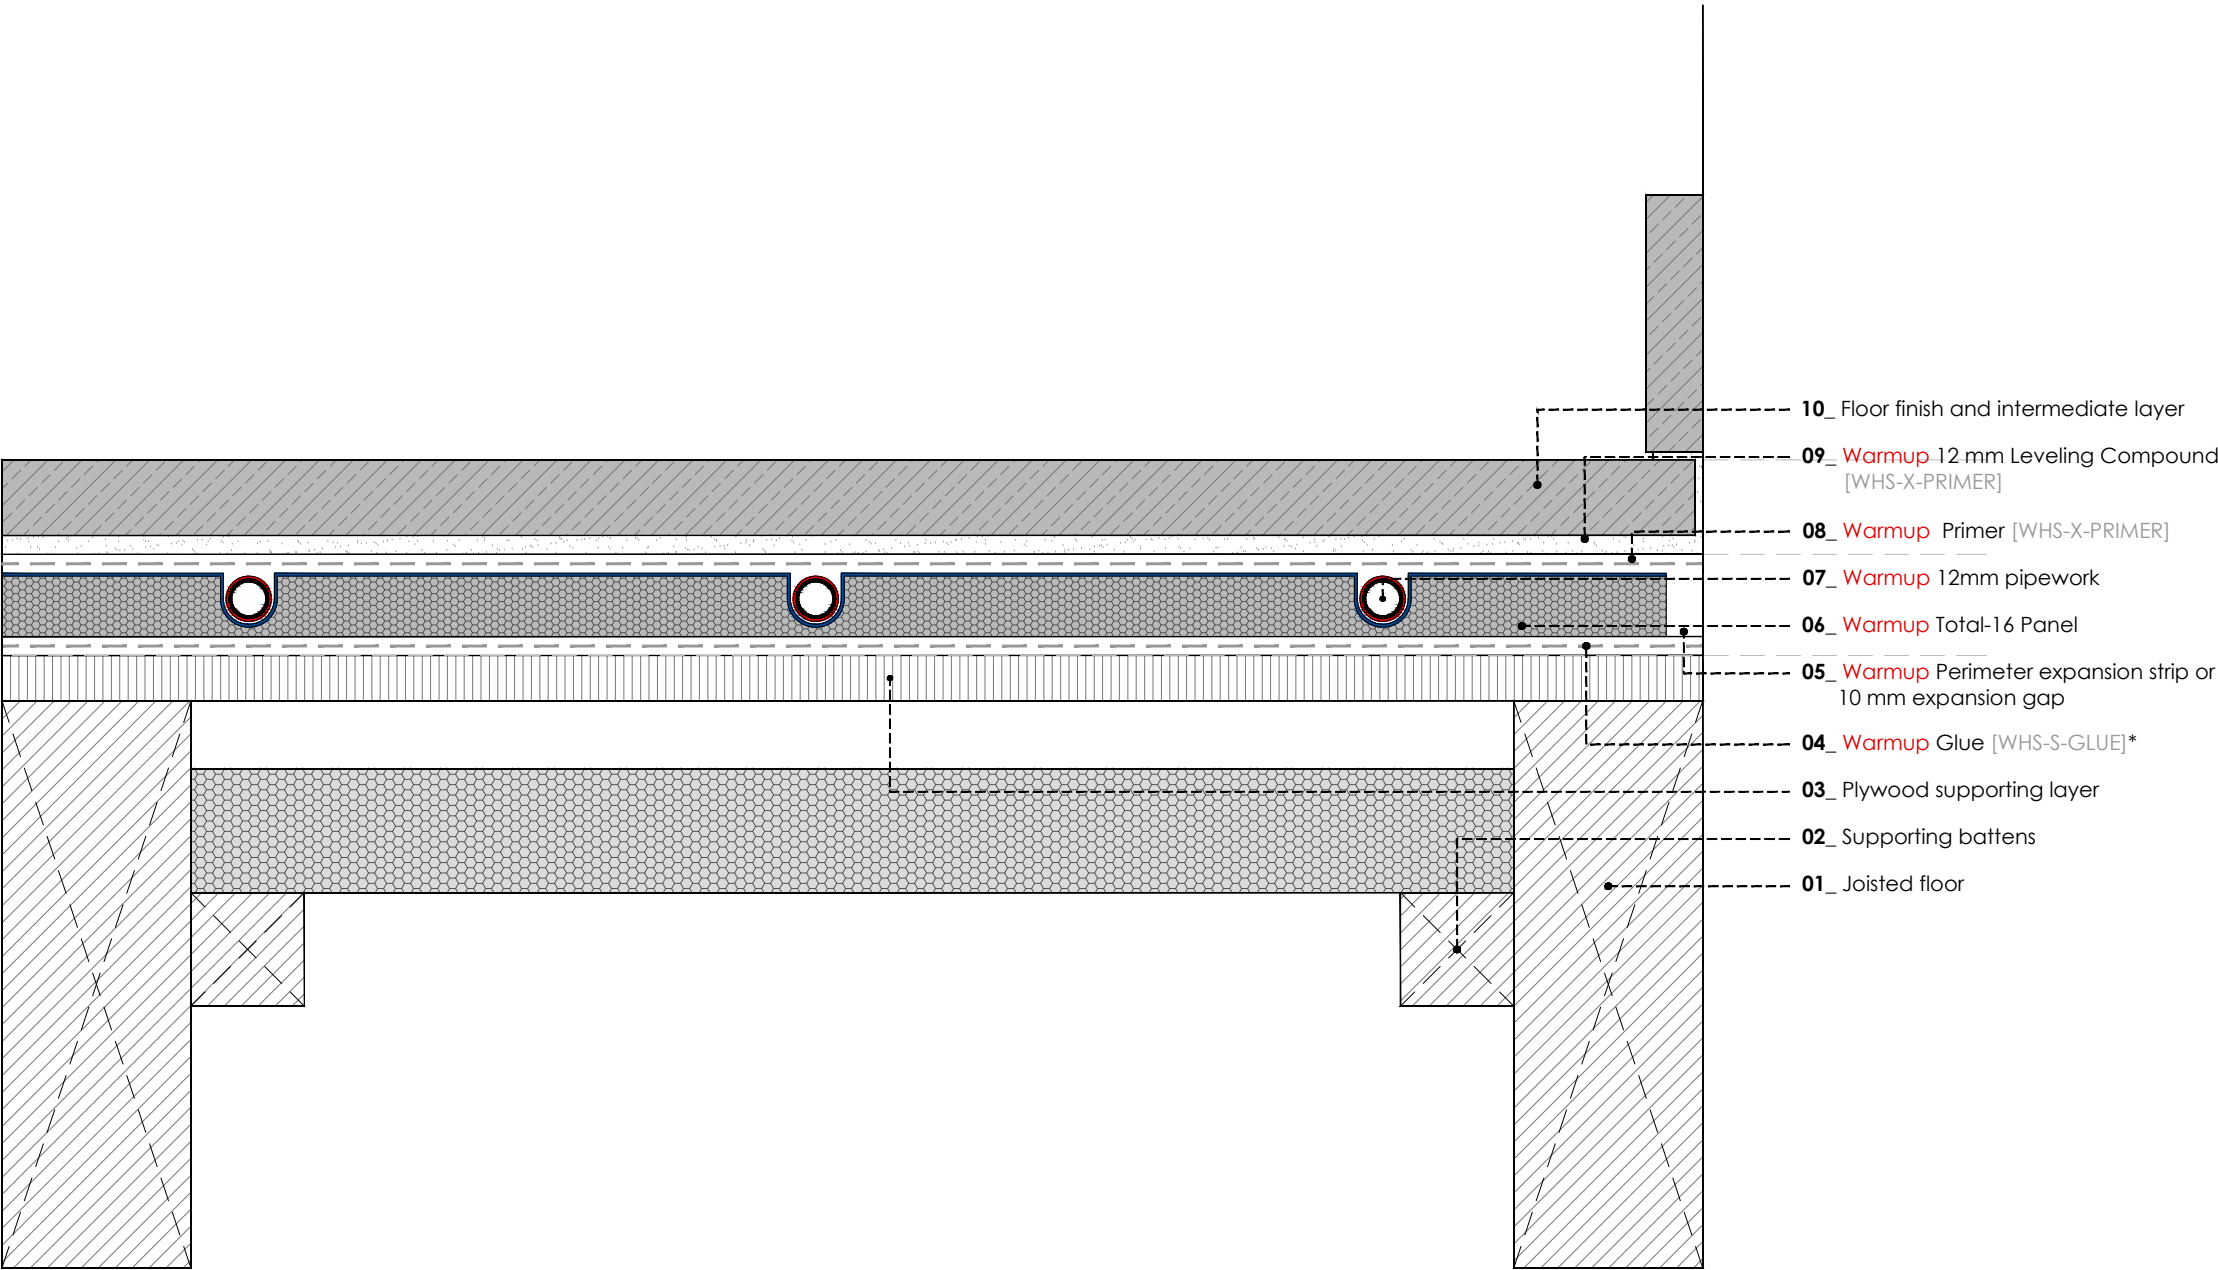

WARMUP TOTAL16. Timber subfloor. Generic template

REV	DATE	DESCRIPTION	DR	CH




The world's **best-selling** floor heating brand™
WARMUP PLC, 704 Tudor Estate, Abbey Road, London, NW10 7UW
Tel 0845 034 8270 Fax 0208 453 6869
cad@warmup.com projects@warmup.com www.warmup.co.uk

DRAWING ISSUE STATUS		DRAWING NO
CONSTRUCTION		10
PROJECT		
TOTAL-16 LOW PROFILE SYSTEM		
TIMBER SUBFLOOR		
TITLE		
GENERIC TEMPLATE		
DETAILED SECTION		
PROJECT MANAGER	DRAWN	CHECKED
	AA	AW
DATE	SCALE	REVISION
21.12.2016	1:50@A3	
CAD FILE		
20161215-H-T16-DET SECTIONS.DWG		

© This drawing is confidential and may not be used, copied or disclosed to anyone without permission of Warmup Plc. The Copyright of these drawings remain the property of Warmup Plc.

Do not scale from drawings, all dimensions to be checked on site.

The Warmup word and associated logos are trade marks. © Warmup Plc. 2010 - Regd. TM Nos. 1257757, 4409926, 5265707. E & OE. Registered in England No. 2955213.

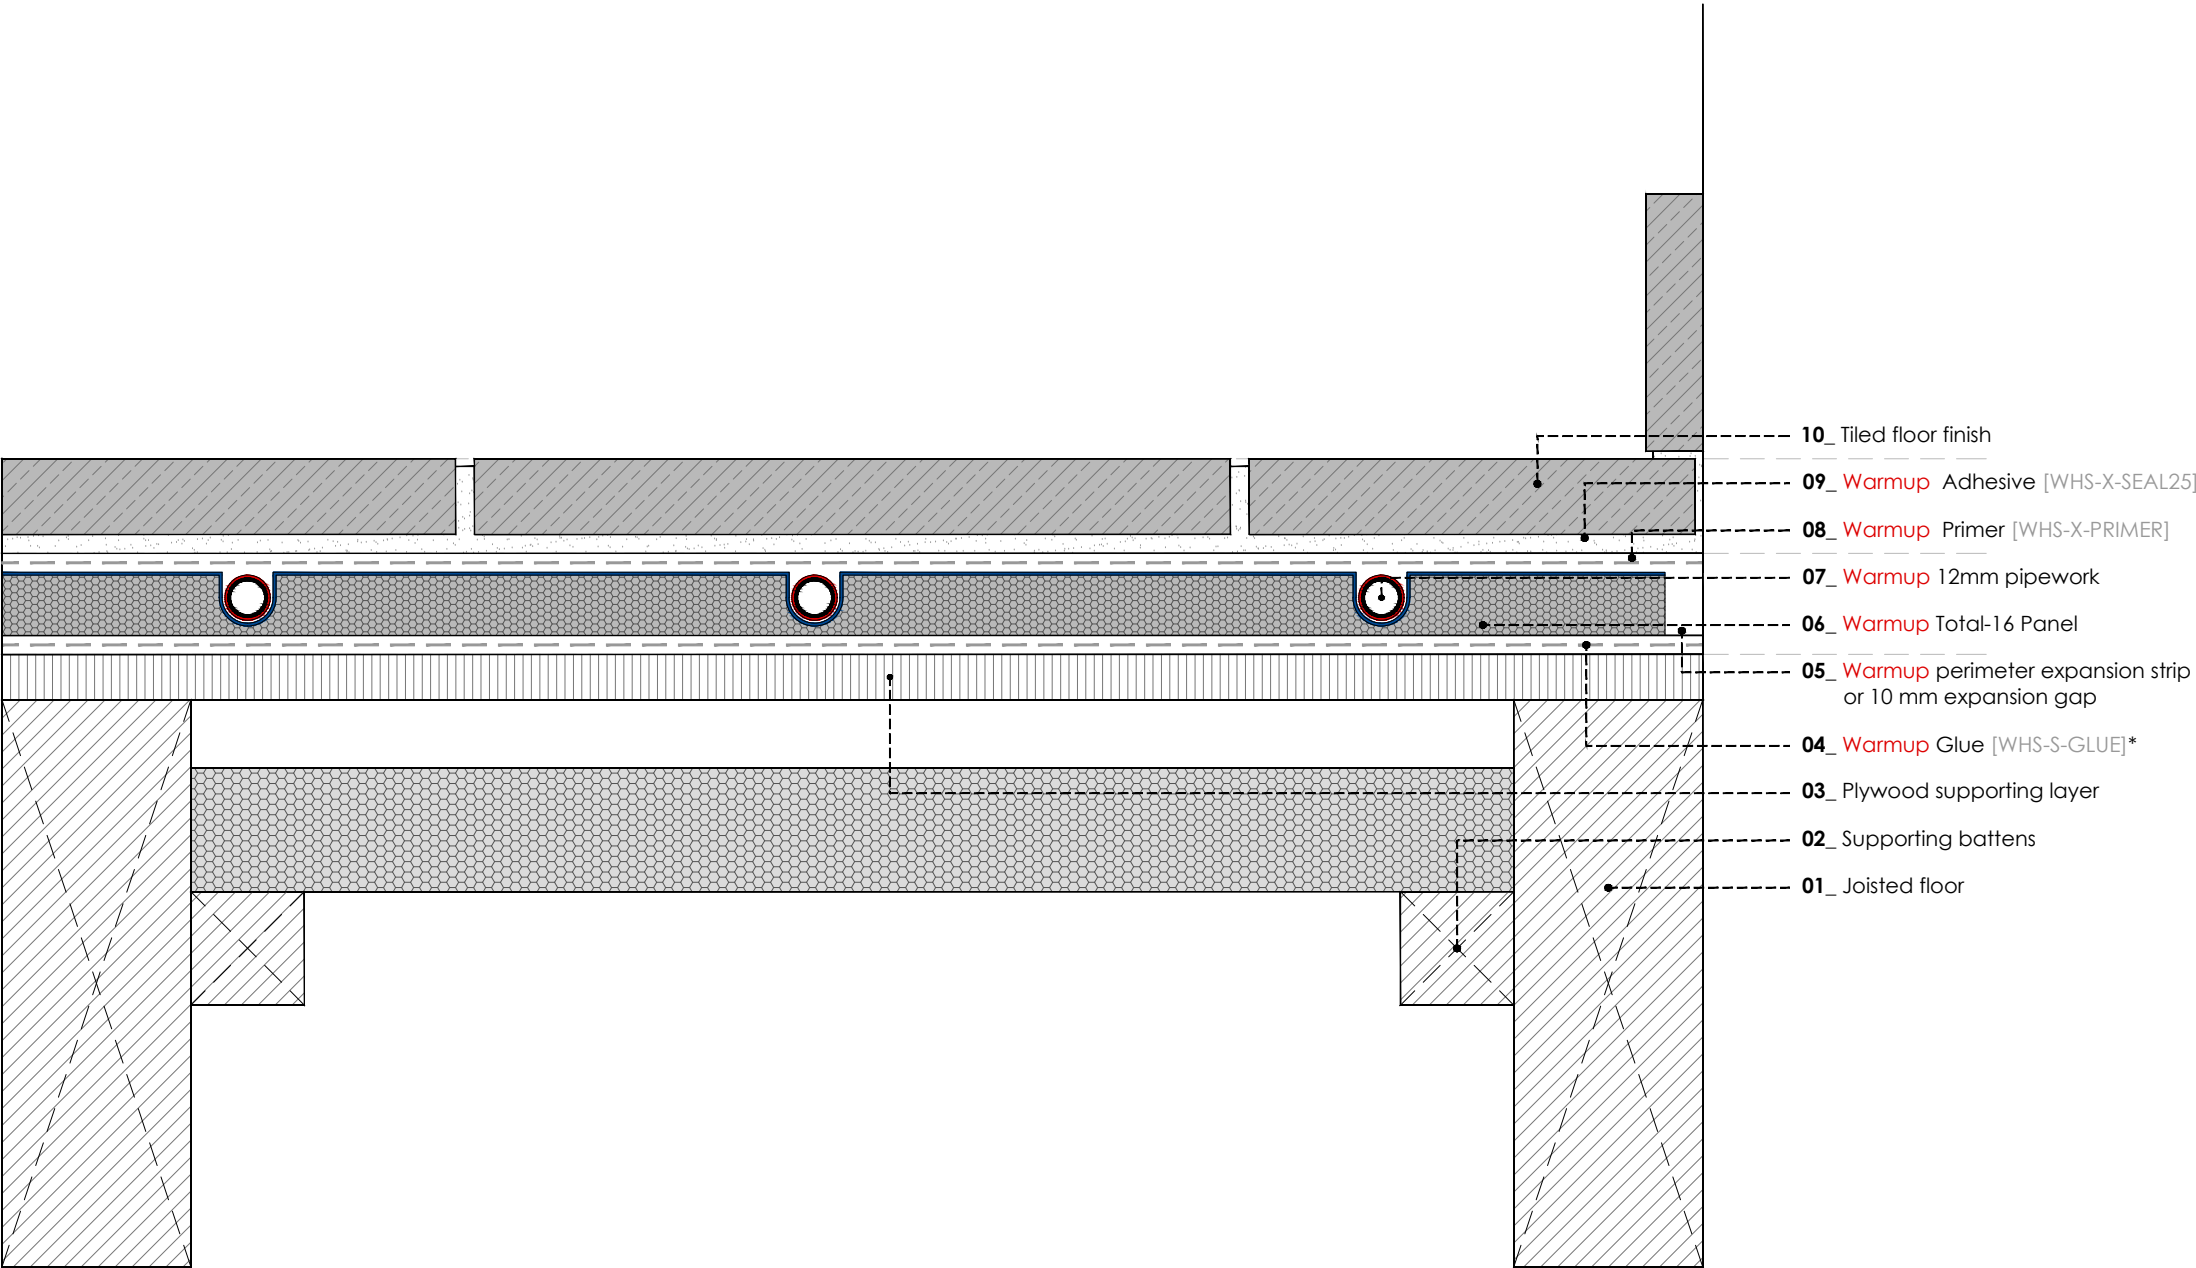

WARMUP TOTAL16. Timber subfloor. Tiled floor - Domestic Installation

* If rising damp is an issue use Warmup Adhesive (WHS-X-SEAL25) mixed with binder (WHS-X-BINDER) to adhere the boards to the subfloor. Do not use Warmup Glue (WHS-X-GLUE).

REV	DATE	DESCRIPTION	DR	CH




The world's **best-selling** floor heating brand™
WARMUP PLC, 704 Tudor Estate, Abbey Road, London,NW10 7UW
Tel 0845 034 8270 Fax 0208 453 6869
cad@warmup.com projects@warmup.com www.warmup.co.uk

DRAWING ISSUE STATUS		DRAWING NO
CONSTRUCTION		11
PROJECT		
TOTAL-16 LOW PROFILE SYSTEM		
TIMBER SUBFLOOR		
TITLE		
TILED FLOOR-DOMESTIC INSTALLATION		
DETAILED SECTION		
PROJECT MANAGER	DRAWN	CHECKED
	AA	AW
DATE	SCALE	REVISION
21.12.2016	1:50@A3	
CAD FILE		
20161215-H-T16-DET SECTIONS.DWG		

© This drawing is confidential and may not be used, copied or disclosed to anyone without permission of Warmup Plc. The Copyright of these drawings remain the property of Warmup Plc.

Do not scale from drawings, all dimensions to be checked on site.

The Warmup word and associated logos are trade marks. © Warmup Plc. 2010 - Regd. TM Nos. 1257757, 4409926, 5265707. E & OE. Registered in England No. 2955213.

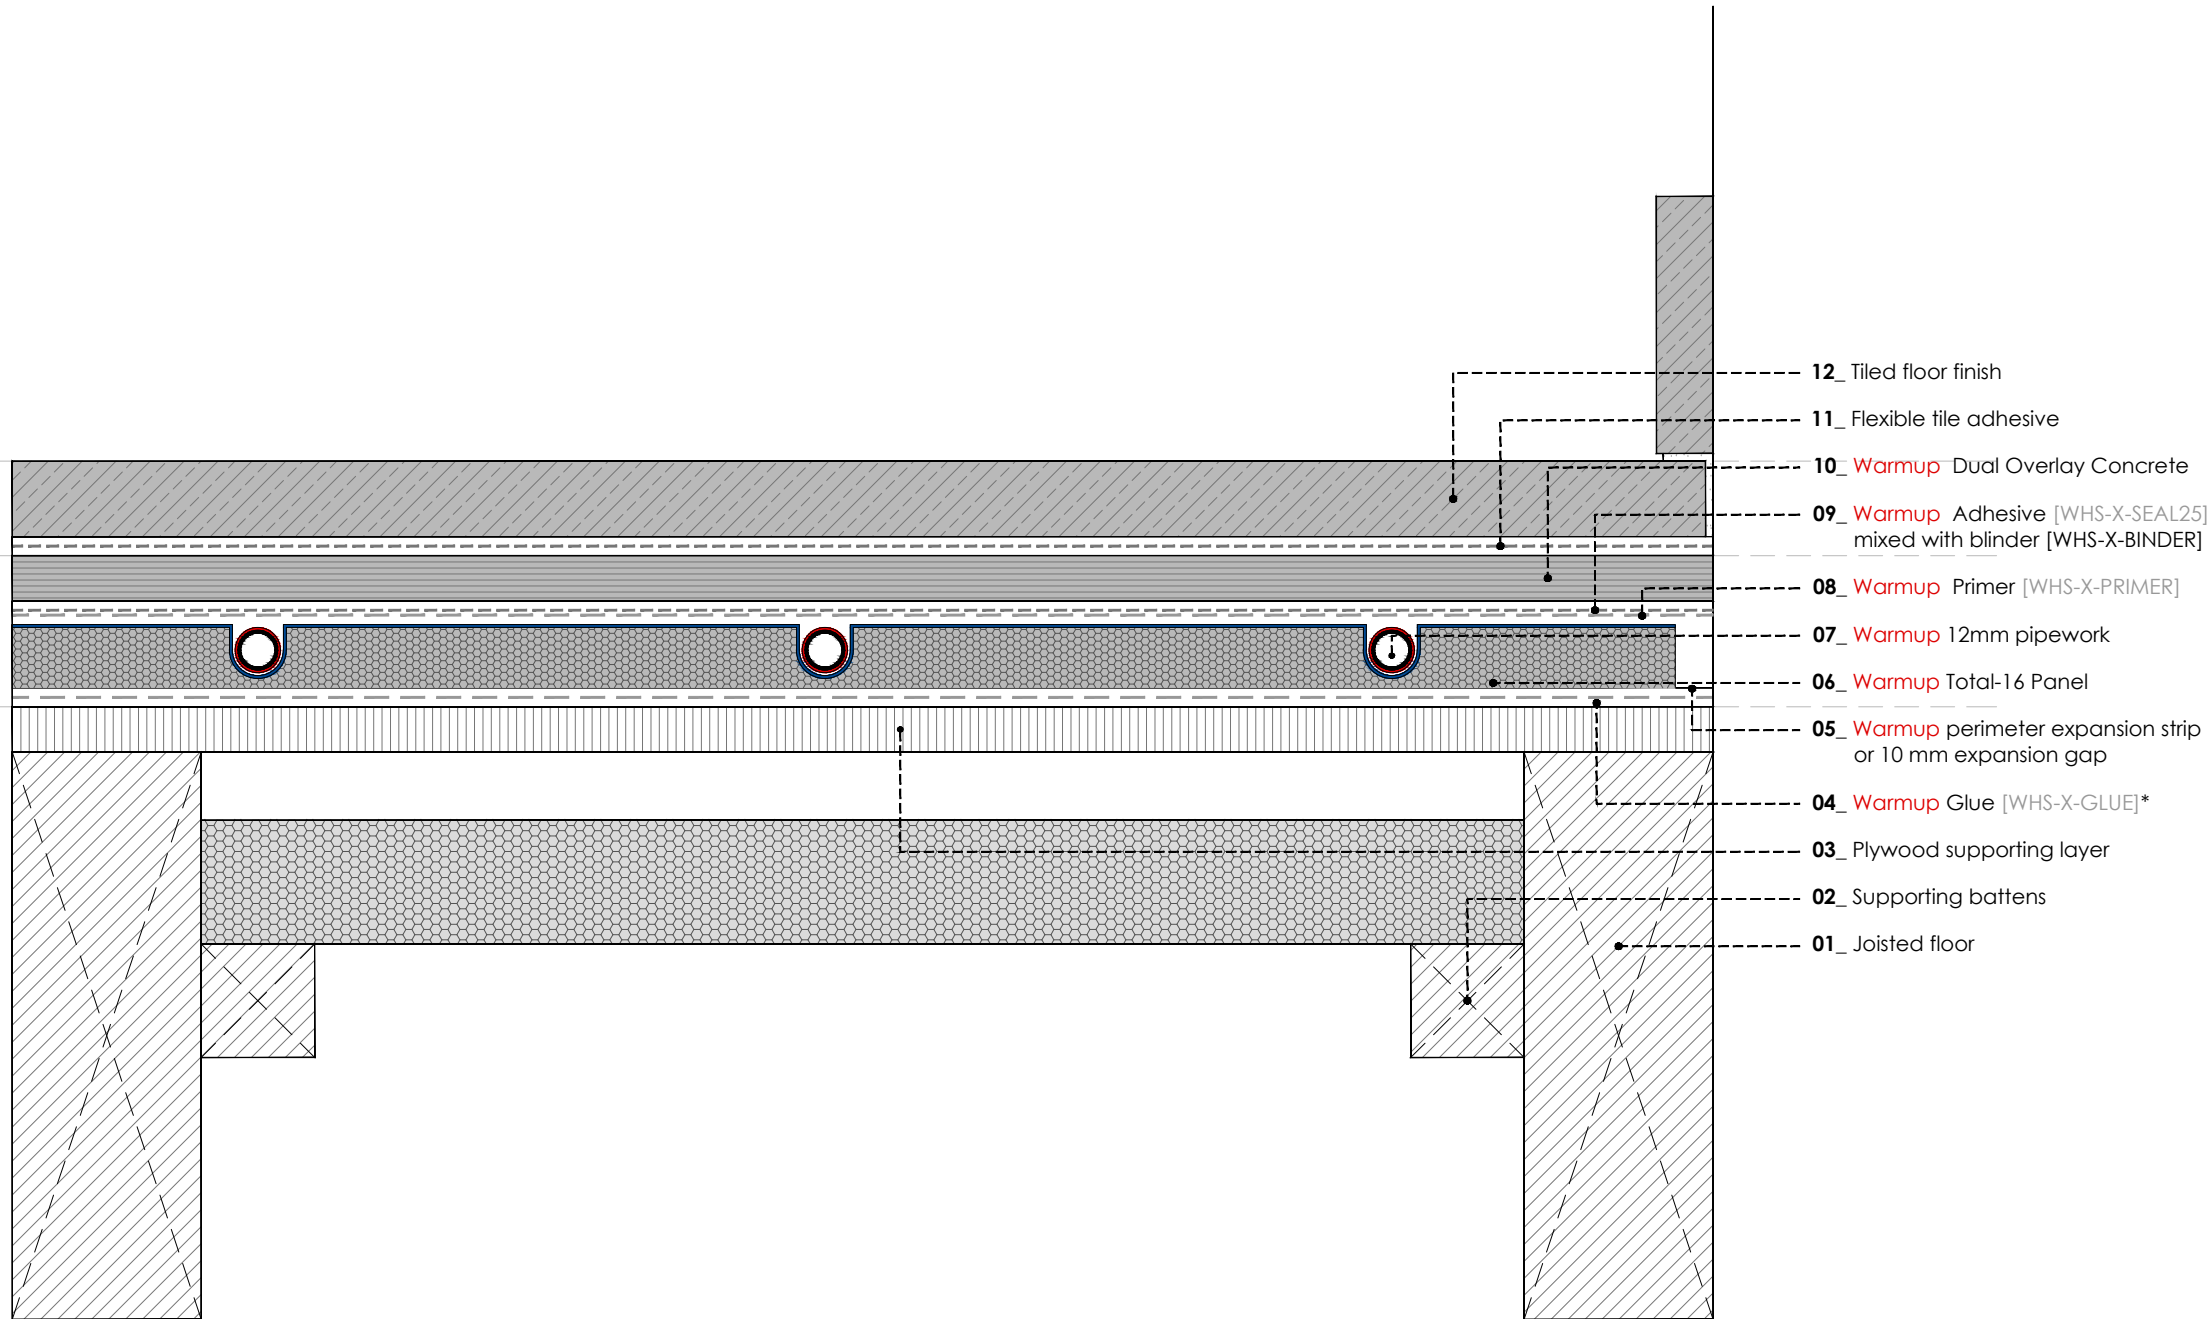

WARMUP TOTAL16. Timber subfloor. Tiled floor - Light Commercial Installation

* If rising damp is an issue use Warmup Adhesive (WHS-X-SEAL25) mixed with binder (WHS-X-BINDER) to adhere the boards to the subfloor. Do not use Warmup Glue (WHS-X-GLUE).

REV	DATE	DESCRIPTION	DR	CH



Warmup


The world's **best-selling** floor heating brand™
WARMUP PLC, 704 Tudor Estate, Abbey Road, London, NW10 7JW
Tel 0845 034 8270 Fax 0208 453 6869
cad@warmup.com projects@warmup.com www.warmup.co.uk

DRAWING ISSUE STATUS		DRAWING NO
CONSTRUCTION		12
PROJECT		
TOTAL-16 LOW PROFILE SYSTEM		
TIMBER SUBFLOOR		
TITLE		
TILED FLOOR. LIGHT COMMERCIAL INST.		
DETAILED SECTION		
PROJECT MANAGER	DRAWN	CHECKED
	AA	AW
DATE	SCALE	REVISION
21.12.2016	1:50@A3	
CAD FILE		
20161215-H-T16-DET SECTIONS.DWG		

© This drawing is confidential and may not be used, copied or disclosed to anyone without permission of Warmup Plc. The Copyright of these drawings remain the property of Warmup Plc.

Do not scale from drawings, all dimensions to be checked on site.

The Warmup word and associated logos are trade marks. © Warmup Plc. 2010 - Regd. TM Nos. 1257757, 4409926, 5265707. E & OE. Registered in England No. 2955213.

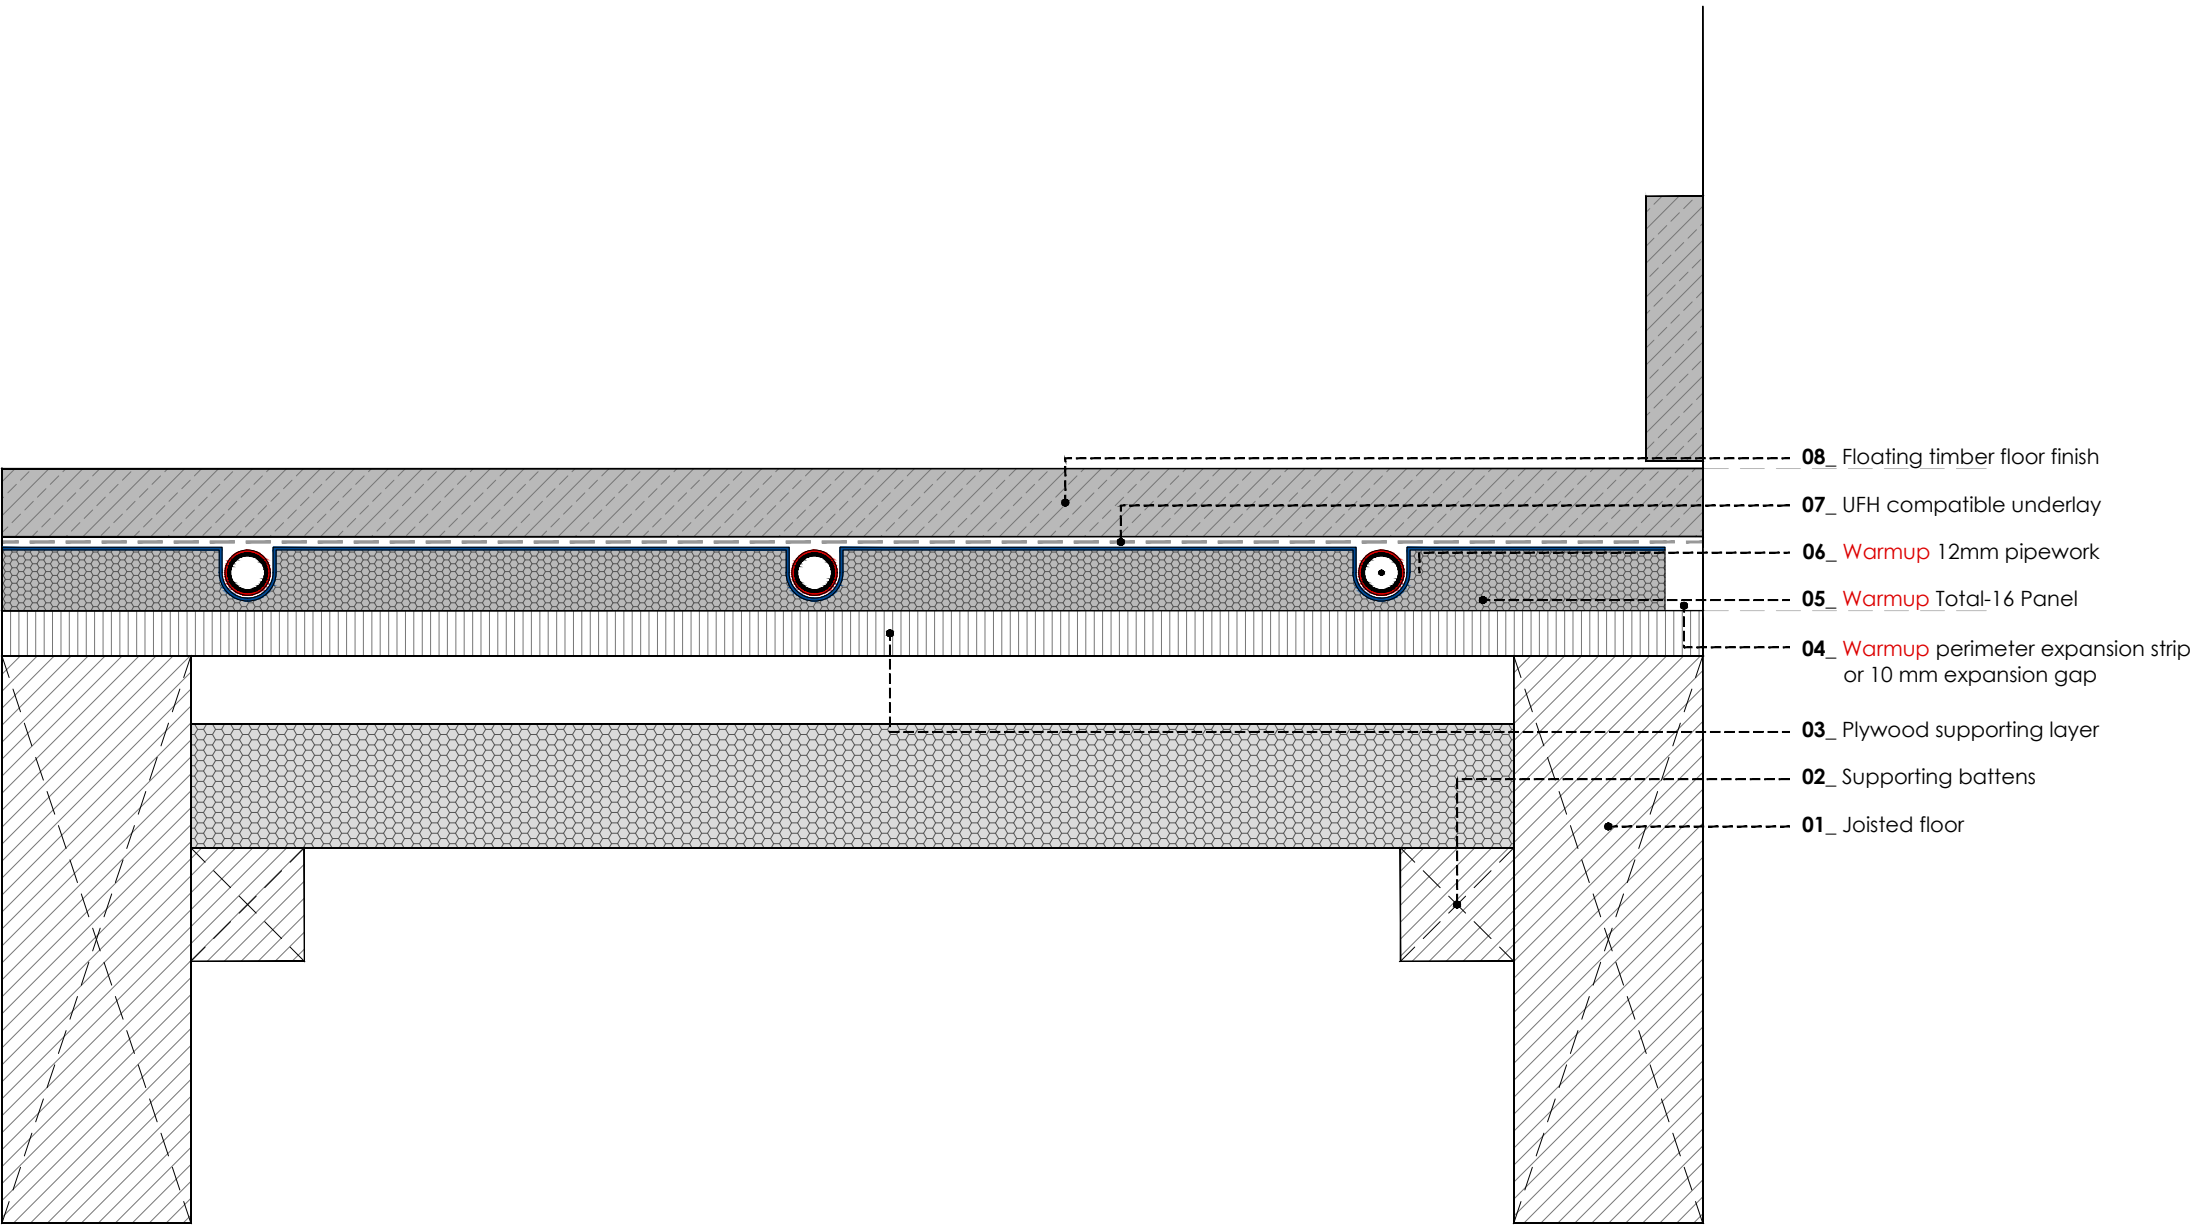

WARMUP TOTAL16. Timber subfloor. 14-25 mm Wood / Laminate floor - floating

REV	DATE	DESCRIPTION	DR	CH



The world’s **best-selling** floor heating brand™


WARMUP PLC, 704 Tudor Estate, Abbey Road, London,NW10 7UW
Tel 0845 034 8270 Fax 0208 453 6869
cad@warmup.com projects@warmup.com www.warmup.co.uk

DRAWING ISSUE STATUS		DRAWING NO
CONSTRUCTION		13
PROJECT		
TOTAL-16 LOW PROFILE SYSTEM		
TIMBER SUBFLOOR		
TITLE		
14-25mm WOOD/LAMIN. FLOOR-FLOATING		
DETAILED SECTION		
PROJECT MANAGER	DRAWN	CHECKED
	AA	AW
DATE	SCALE	REVISION
21.12.2016	1:50@A3	
CAD FILE		
20161215-H-T16-DET SECTIONS.DWG		

© This drawing is confidential and may not be used, copied or disclosed to anyone without permission of Warmup Plc. The Copyright of these drawings remain the property of Warmup Plc.

Do not scale from drawings, all dimensions to be checked on site.

The Warmup word and associated logos are trade marks. © Warmup Plc. 2010 - Regd. TM Nos. 1257757, 4409926, 5265707. E & OE. Registered in England No. 2955213.

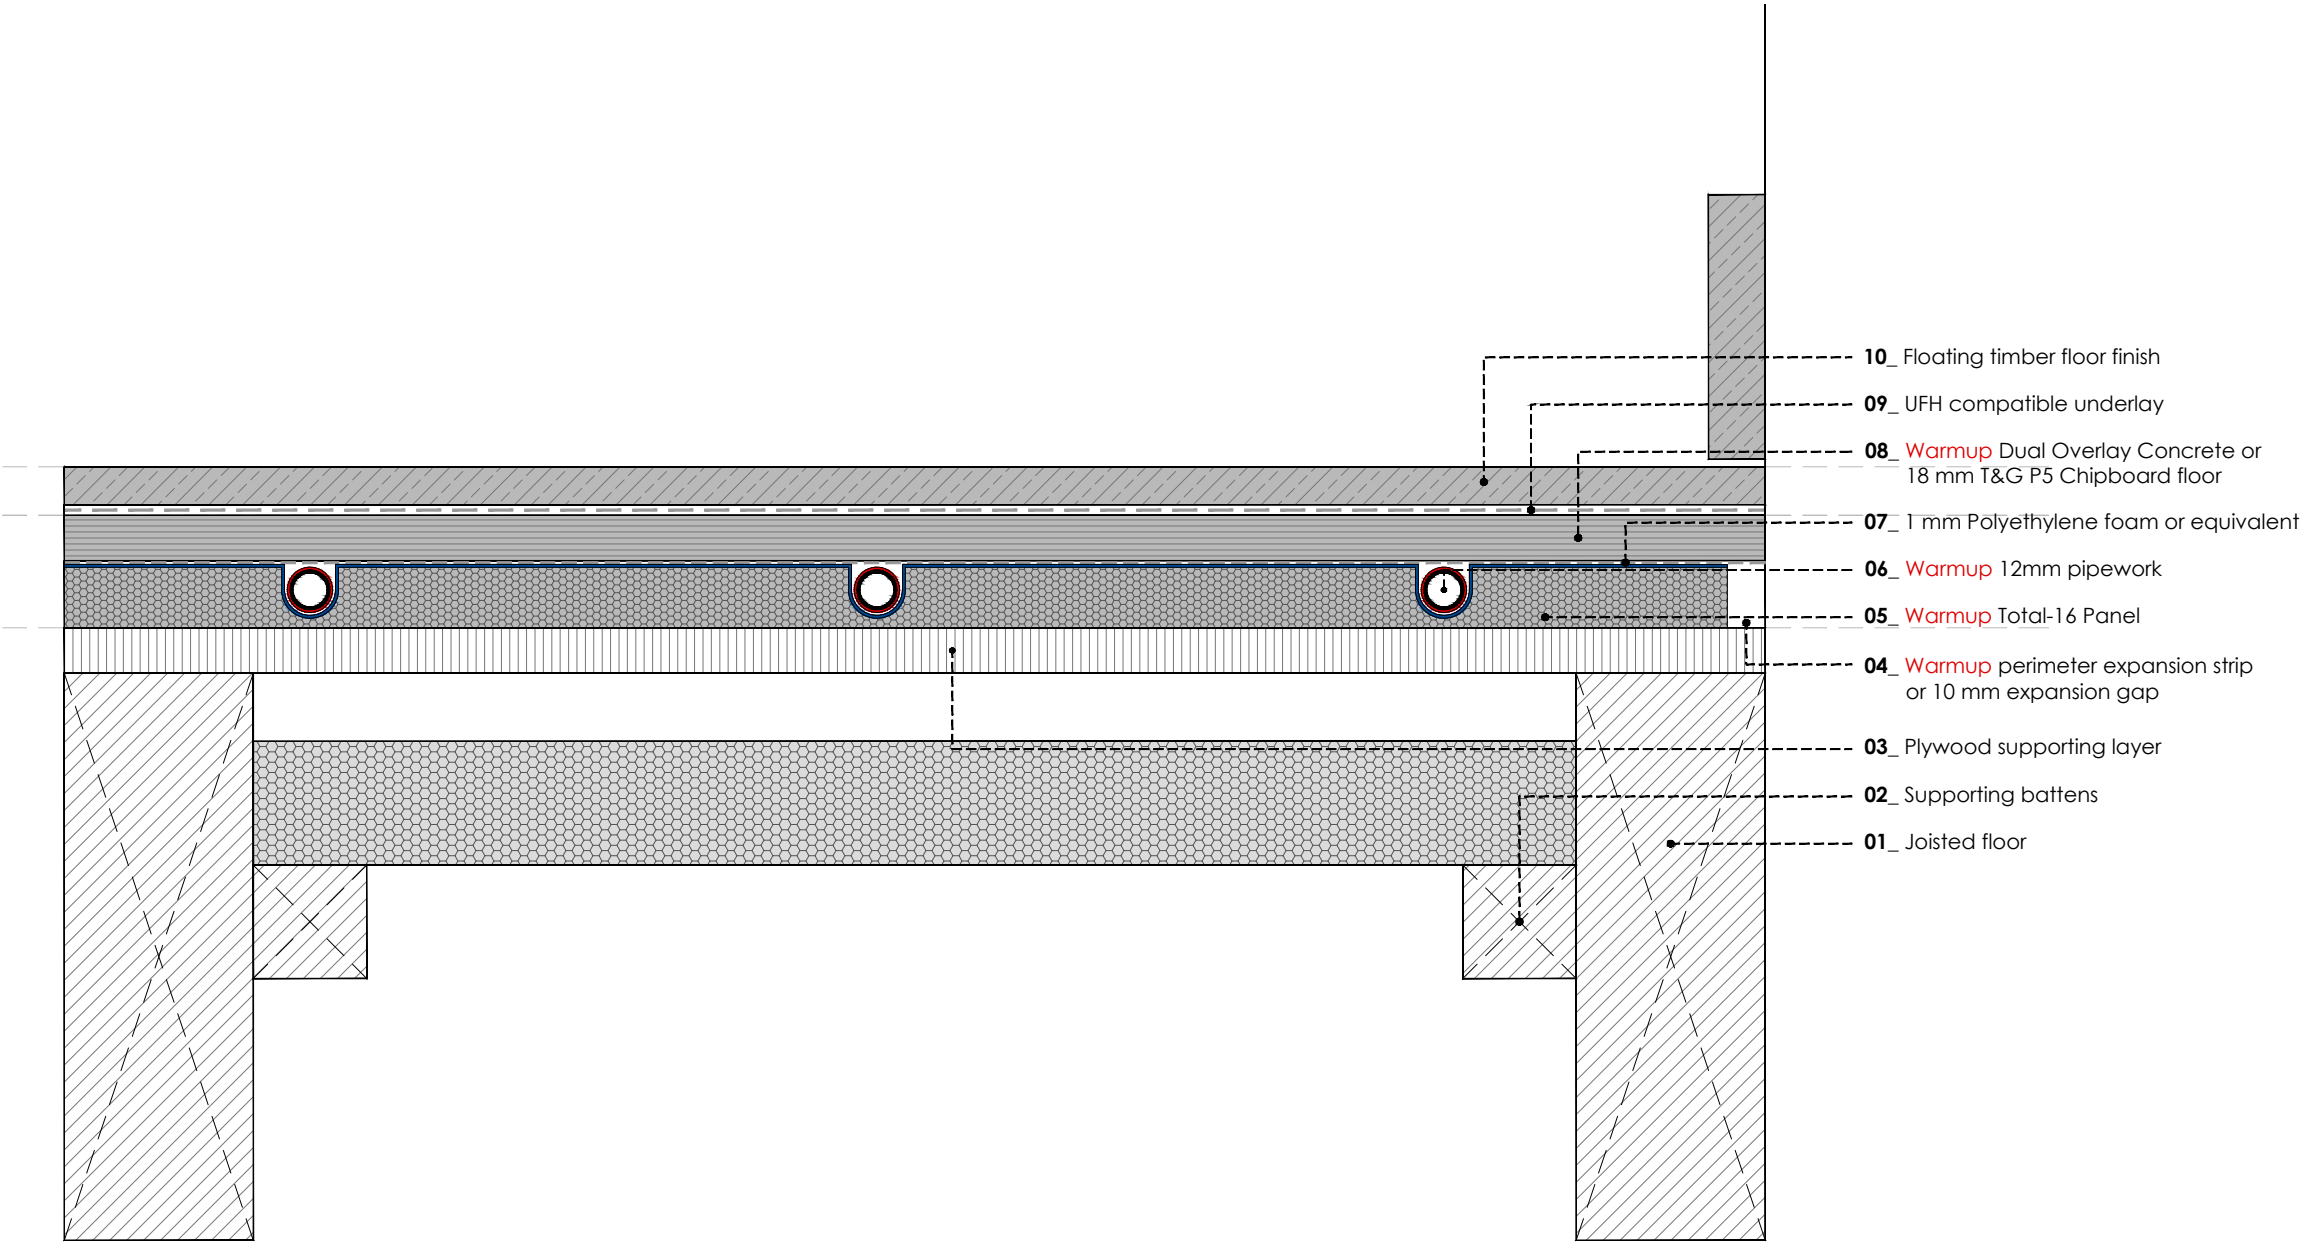

WARMUP TOTAL16. Timber subfloor. <14 mm Wood / Laminate floor - floating

REV	DATE	DESCRIPTION	DR	CH



Warmup[®]


The world's **best-selling** floor heating brand™
WARMUP PLC, 704 Tudor Estate, Abbey Road, London, NW10 7JW
Tel 0845 034 8270 Fax 0208 453 6869
cad@warmup.com projects@warmup.com www.warmup.co.uk

DRAWING ISSUE STATUS		DRAWING NO
CONSTRUCTION		14
PROJECT		
TOTAL-16 LOW PROFILE SYSTEM		
TIMBER SUBFLOOR		
TITLE		
<14mm WOOD/LAMINATE FLOOR-FLOATING		
DETAILED SECTION		
PROJECT MANAGER	DRAWN	CHECKED
	AA	AW
DATE	SCALE	REVISION
21.12.2016	1:50@A3	
CAD FILE		
20161215-H-T16-DET SECTIONS.DWG		

© This drawing is confidential and may not be used, copied or disclosed to anyone without permission of Warmup Plc. The Copyright of these drawings remain the property of Warmup Plc.

Do not scale from drawings, all dimensions to be checked on site.

The Warmup word and associated logos are trade marks. © Warmup Plc. 2010 - Regd. TM Nos. 1257757, 4409926, 5265707. E & OE. Registered in England No. 2955213.

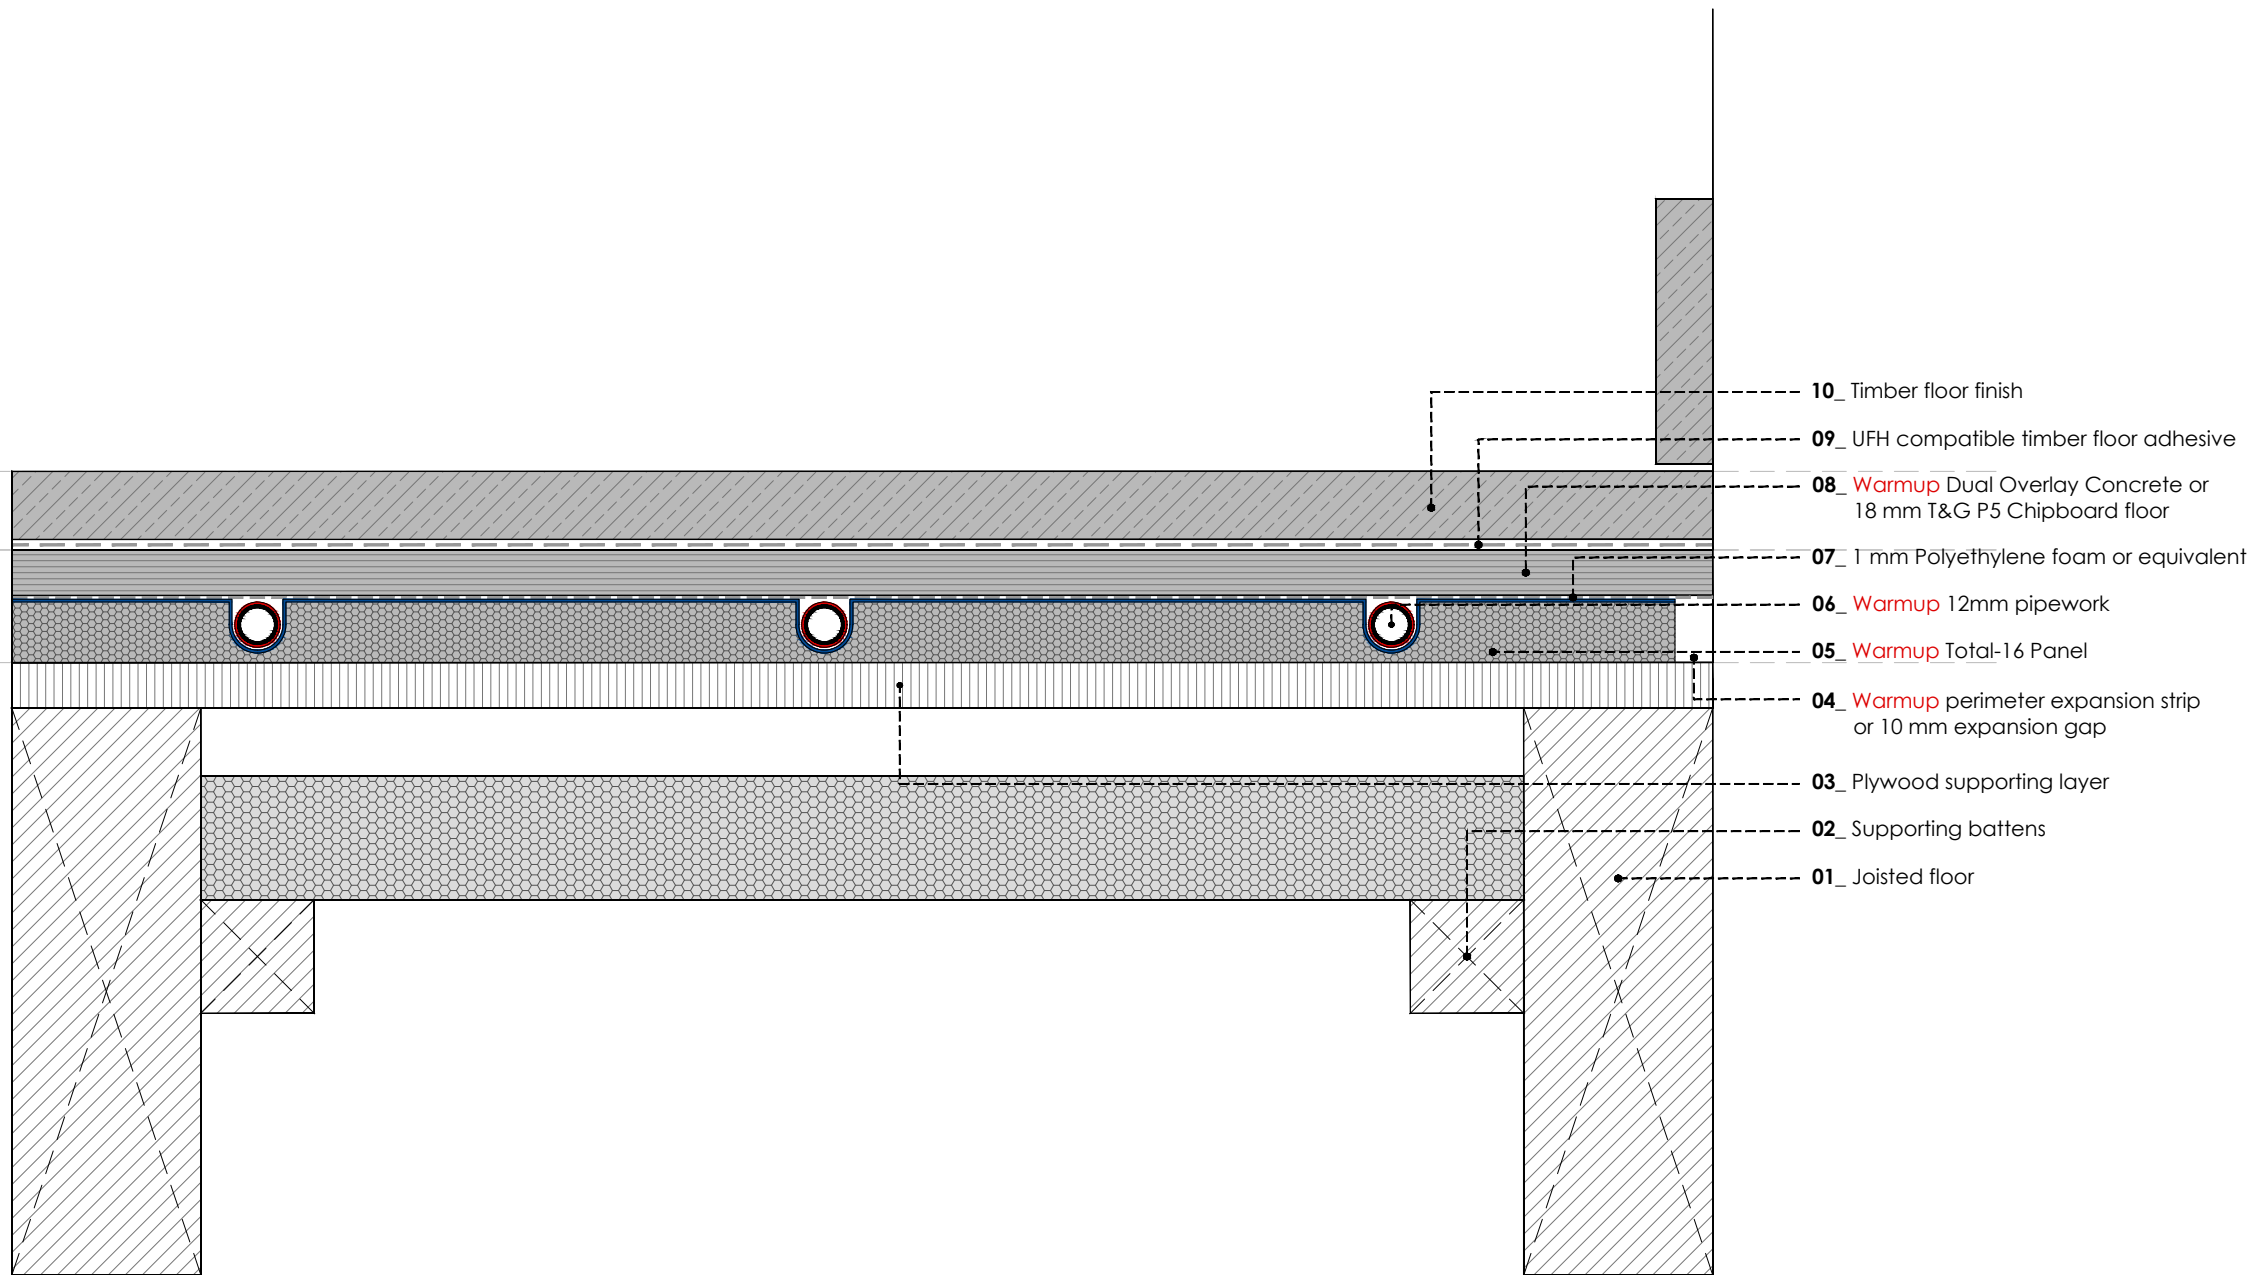

WARMUP TOTAL16. Timber subfloor. Wood / Laminate floor - glued

REV	DATE	DESCRIPTION	DR	CH




The world's **best-selling** floor heating brand™
WARMUP PLC, 704 Tudor Estate, Abbey Road, London, NW10 7UW
Tel 0845 034 8270 Fax 0208 453 6869
cad@warmup.com projects@warmup.com www.warmup.co.uk

DRAWING ISSUE STATUS		DRAWING NO
CONSTRUCTION		15
PROJECT		
TOTAL-16 LOW PROFILE SYSTEM		
TIMBER SUBFLOOR		
TITLE		
WOOD/LAMINATE FLOOR-GLUED		
DETAILED SECTION		
PROJECT MANAGER	DRAWN	CHECKED
	AA	AW
DATE	SCALE	REVISION
21.12.2016	1:50@A3	
CAD FILE		
20161215-H-T16-DET SECTIONS.DWG		

© This drawing is confidential and may not be used, copied or disclosed to anyone without permission of Warmup Plc. The Copyright of these drawings remain the property of Warmup Plc.

Do not scale from drawings, all dimensions to be checked on site.

The Warmup word and associated logos are trade marks. © Warmup Plc. 2010 - Regd. TM Nos. 1257757, 4409926, 5265707. E & OE. Registered in England No. 2955213.

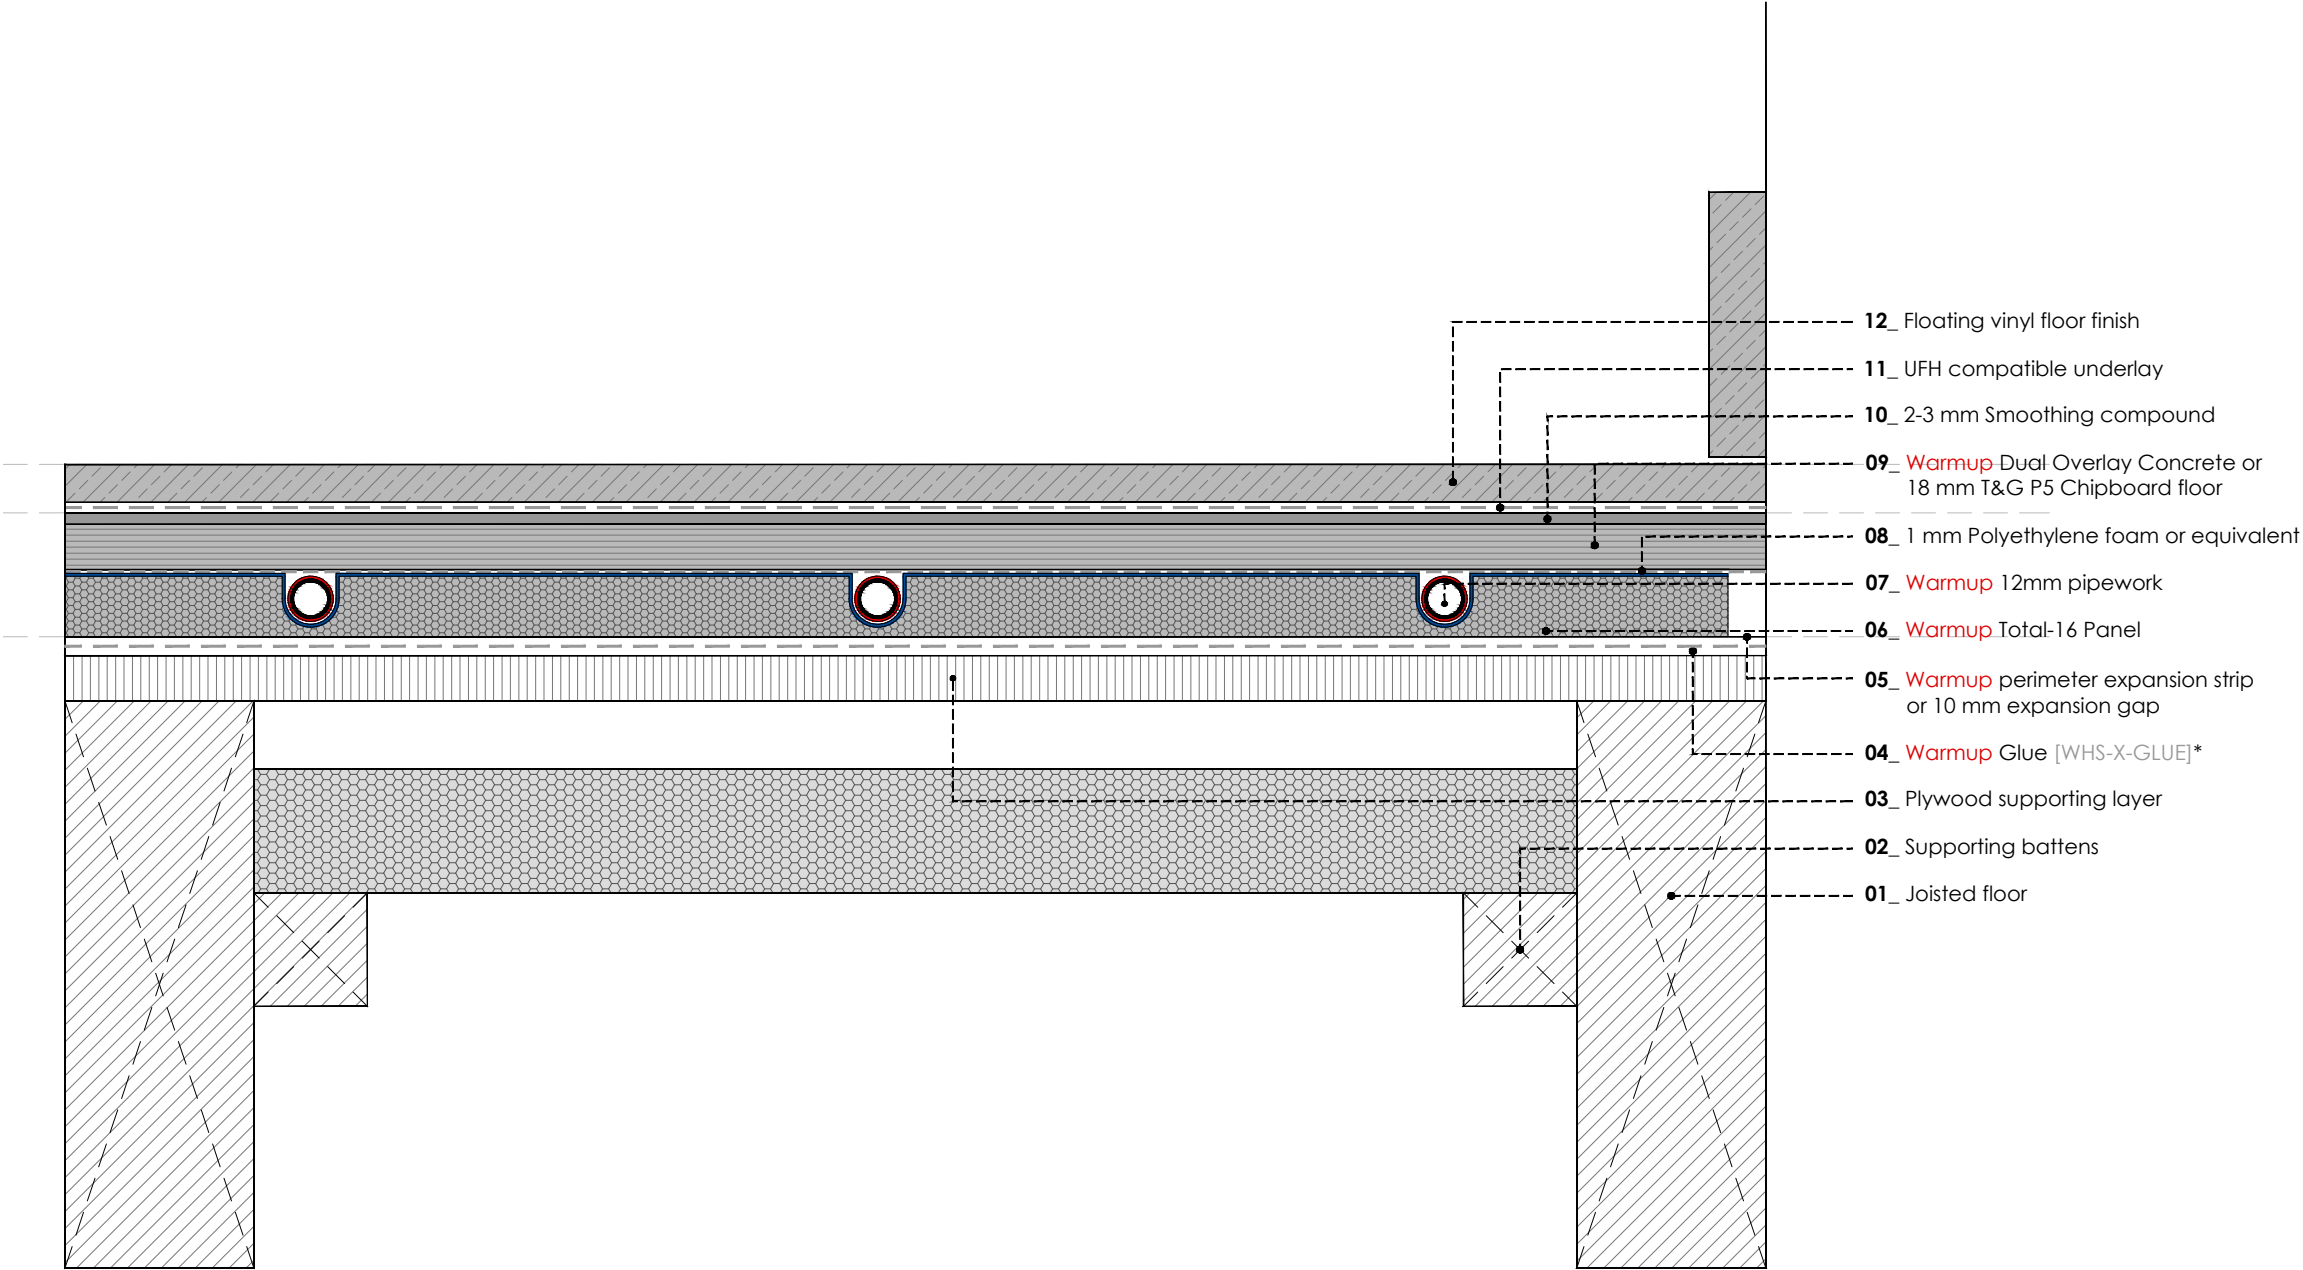

WARMUP TOTAL16. Timber subfloor. Vinyl floor - floating

REV	DATE	DESCRIPTION	DR	CH




The world's **best-selling** floor heating brand™
WARMUP PLC, 704 Tudor Estate, Abbey Road, London, NW10 7UW
Tel 0845 034 8270 Fax 0208 453 6869
cad@warmup.com projects@warmup.com www.warmup.co.uk

DRAWING ISSUE STATUS		DRAWING NO
CONSTRUCTION		16
PROJECT		
TOTAL-16 LOW PROFILE SYSTEM		
TIMBER SUBFLOOR		
TITLE		
VINYL FLOOR - FLOATING		
DETAILED SECTION		
PROJECT MANAGER	DRAWN	CHECKED
	AA	AW
DATE	SCALE	REVISION
21.12.2016	1:50@A3	
CAD FILE		
20161215-H-T16-DET SECTIONS.DWG		

© This drawing is confidential and may not be used, copied or disclosed to anyone without permission of Warmup Plc. The Copyright of these drawings remain the property of Warmup Plc.

Do not scale from drawings, all dimensions to be checked on site.

The Warmup word and associated logos are trade marks. © Warmup Plc. 2010 - Regd. TM Nos. 1257757, 4409926, 5265707. E & OE. Registered in England No. 2955213.

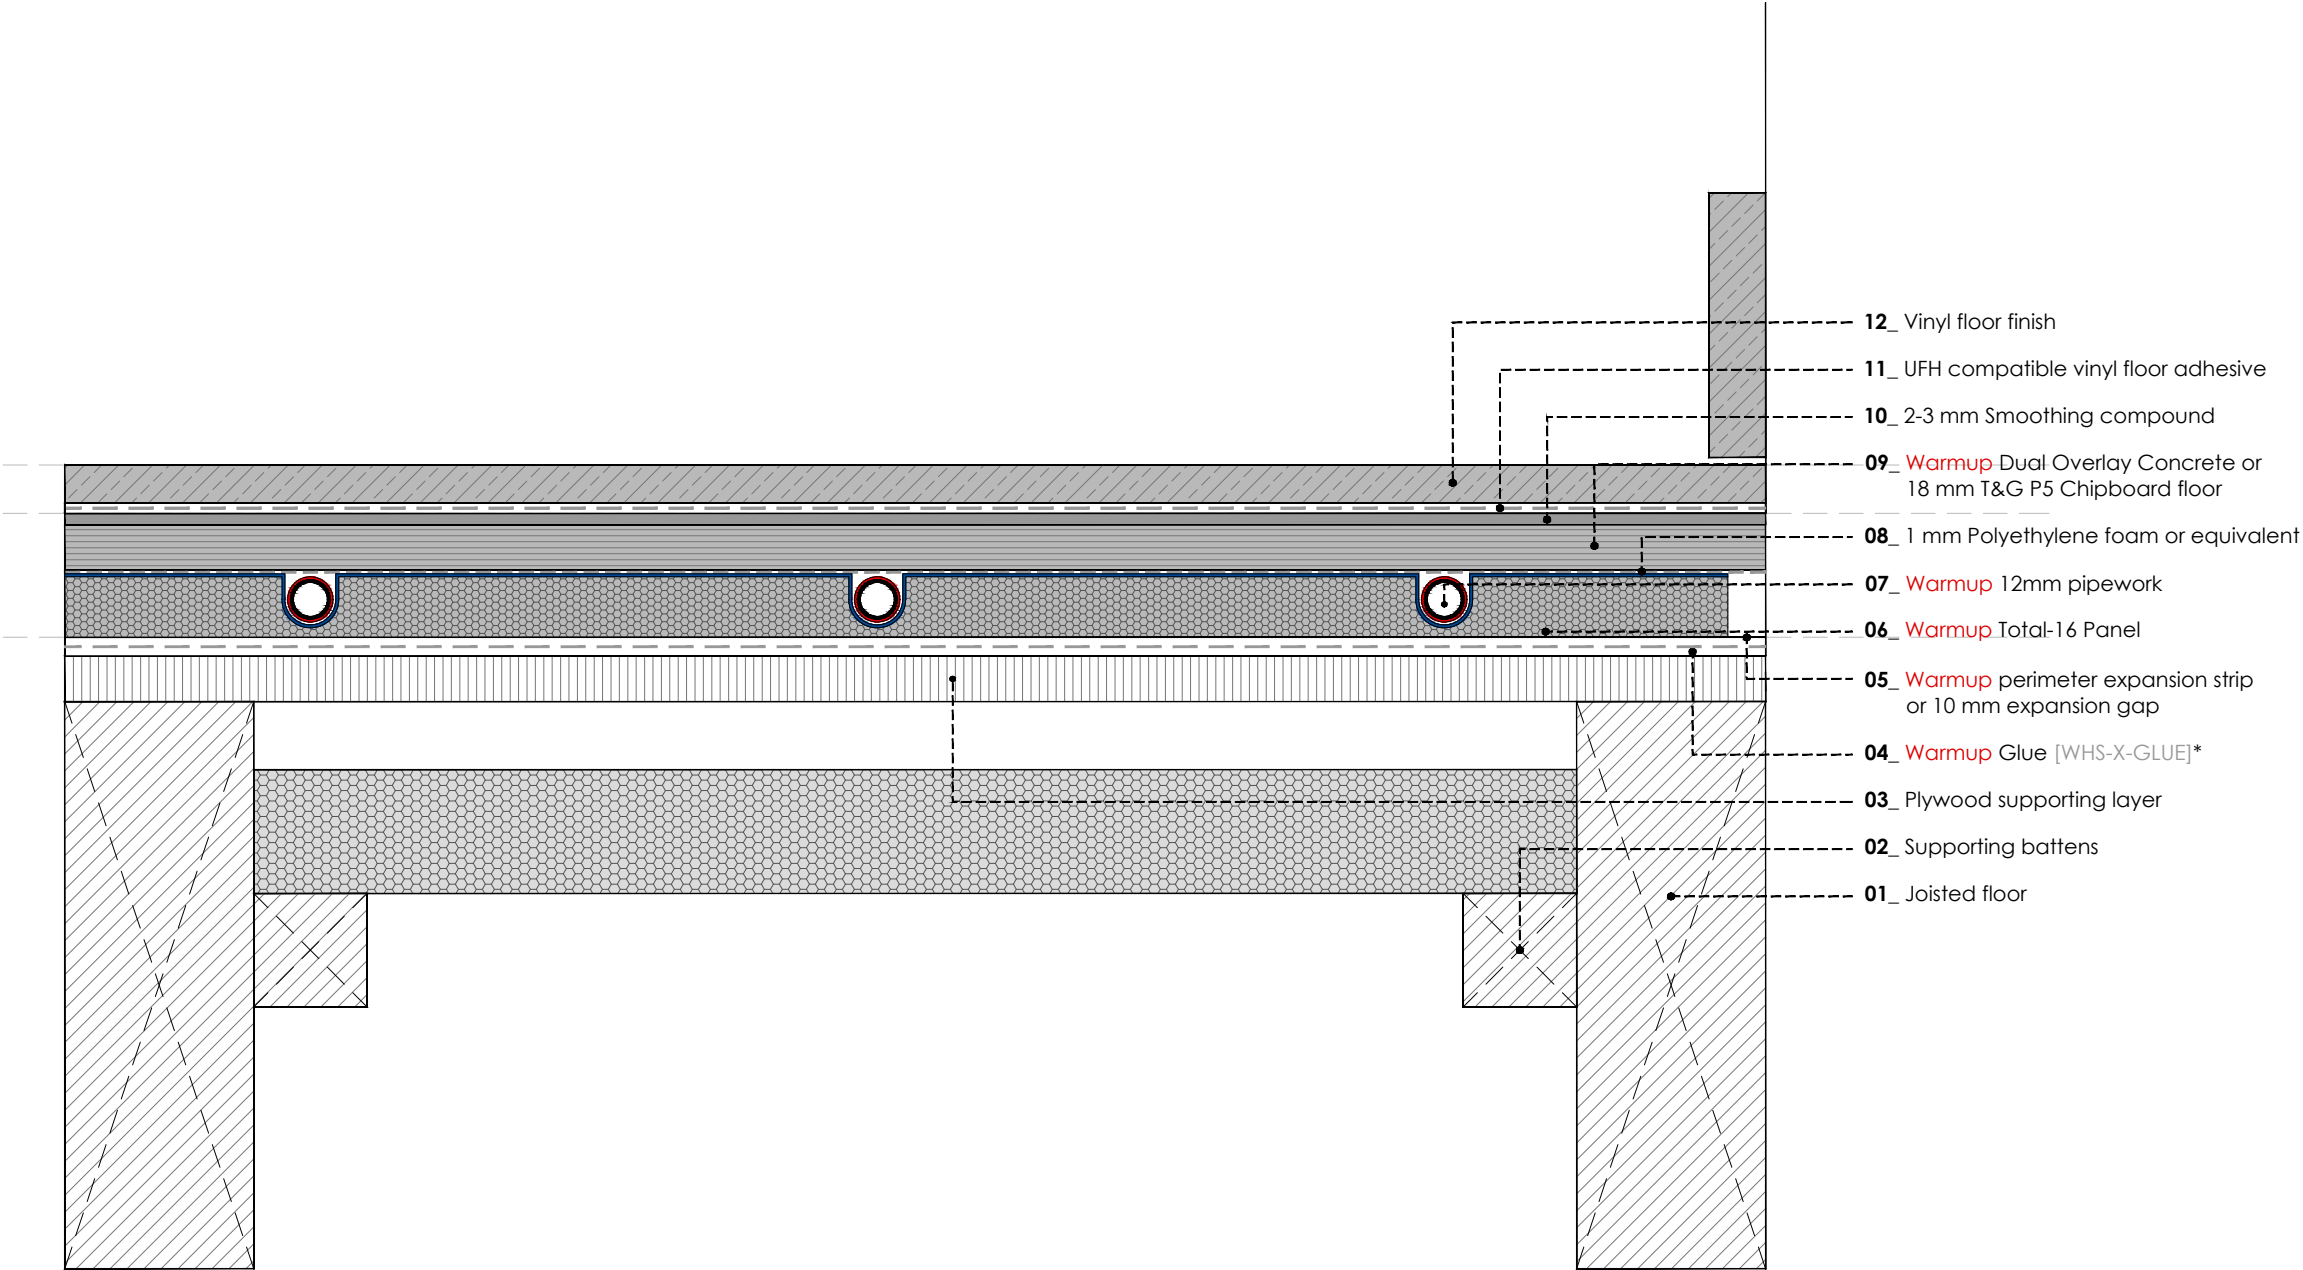

WARMUP TOTAL16. Timber subfloor. Vinyl floor - floating

REV	DATE	DESCRIPTION	DR	CH




The world's **best-selling** floor heating brand™
WARMUP PLC, 704 Tudor Estate, Abbey Road, London, NW10 7UW
Tel 0845 034 8270 Fax 0208 453 6869
cad@warmup.com projects@warmup.com www.warmup.co.uk

DRAWING ISSUE STATUS		DRAWING NO
CONSTRUCTION		17
PROJECT		
TOTAL-16 LOW PROFILE SYSTEM		
TIMBER SUBFLOOR		
TITLE		
VINYL FLOOR - GLUED		
DETAILED SECTION		
PROJECT MANAGER	DRAWN	CHECKED
	AA	AW
DATE	SCALE	REVISION
21.12.2016	1:50@A3	
CAD FILE		
20161215-H-T16-DET SECTIONS.DWG		

© This drawing is confidential and may not be used, copied or disclosed to anyone without permission of Warmup Plc. The Copyright of these drawings remain the property of Warmup Plc.

Do not scale from drawings, all dimensions to be checked on site.

The Warmup word and associated logos are trade marks. © Warmup Plc. 2010 - Regd. TM Nos. 1257757, 4409926, 5265707. E & OE. Registered in England No. 2955213.

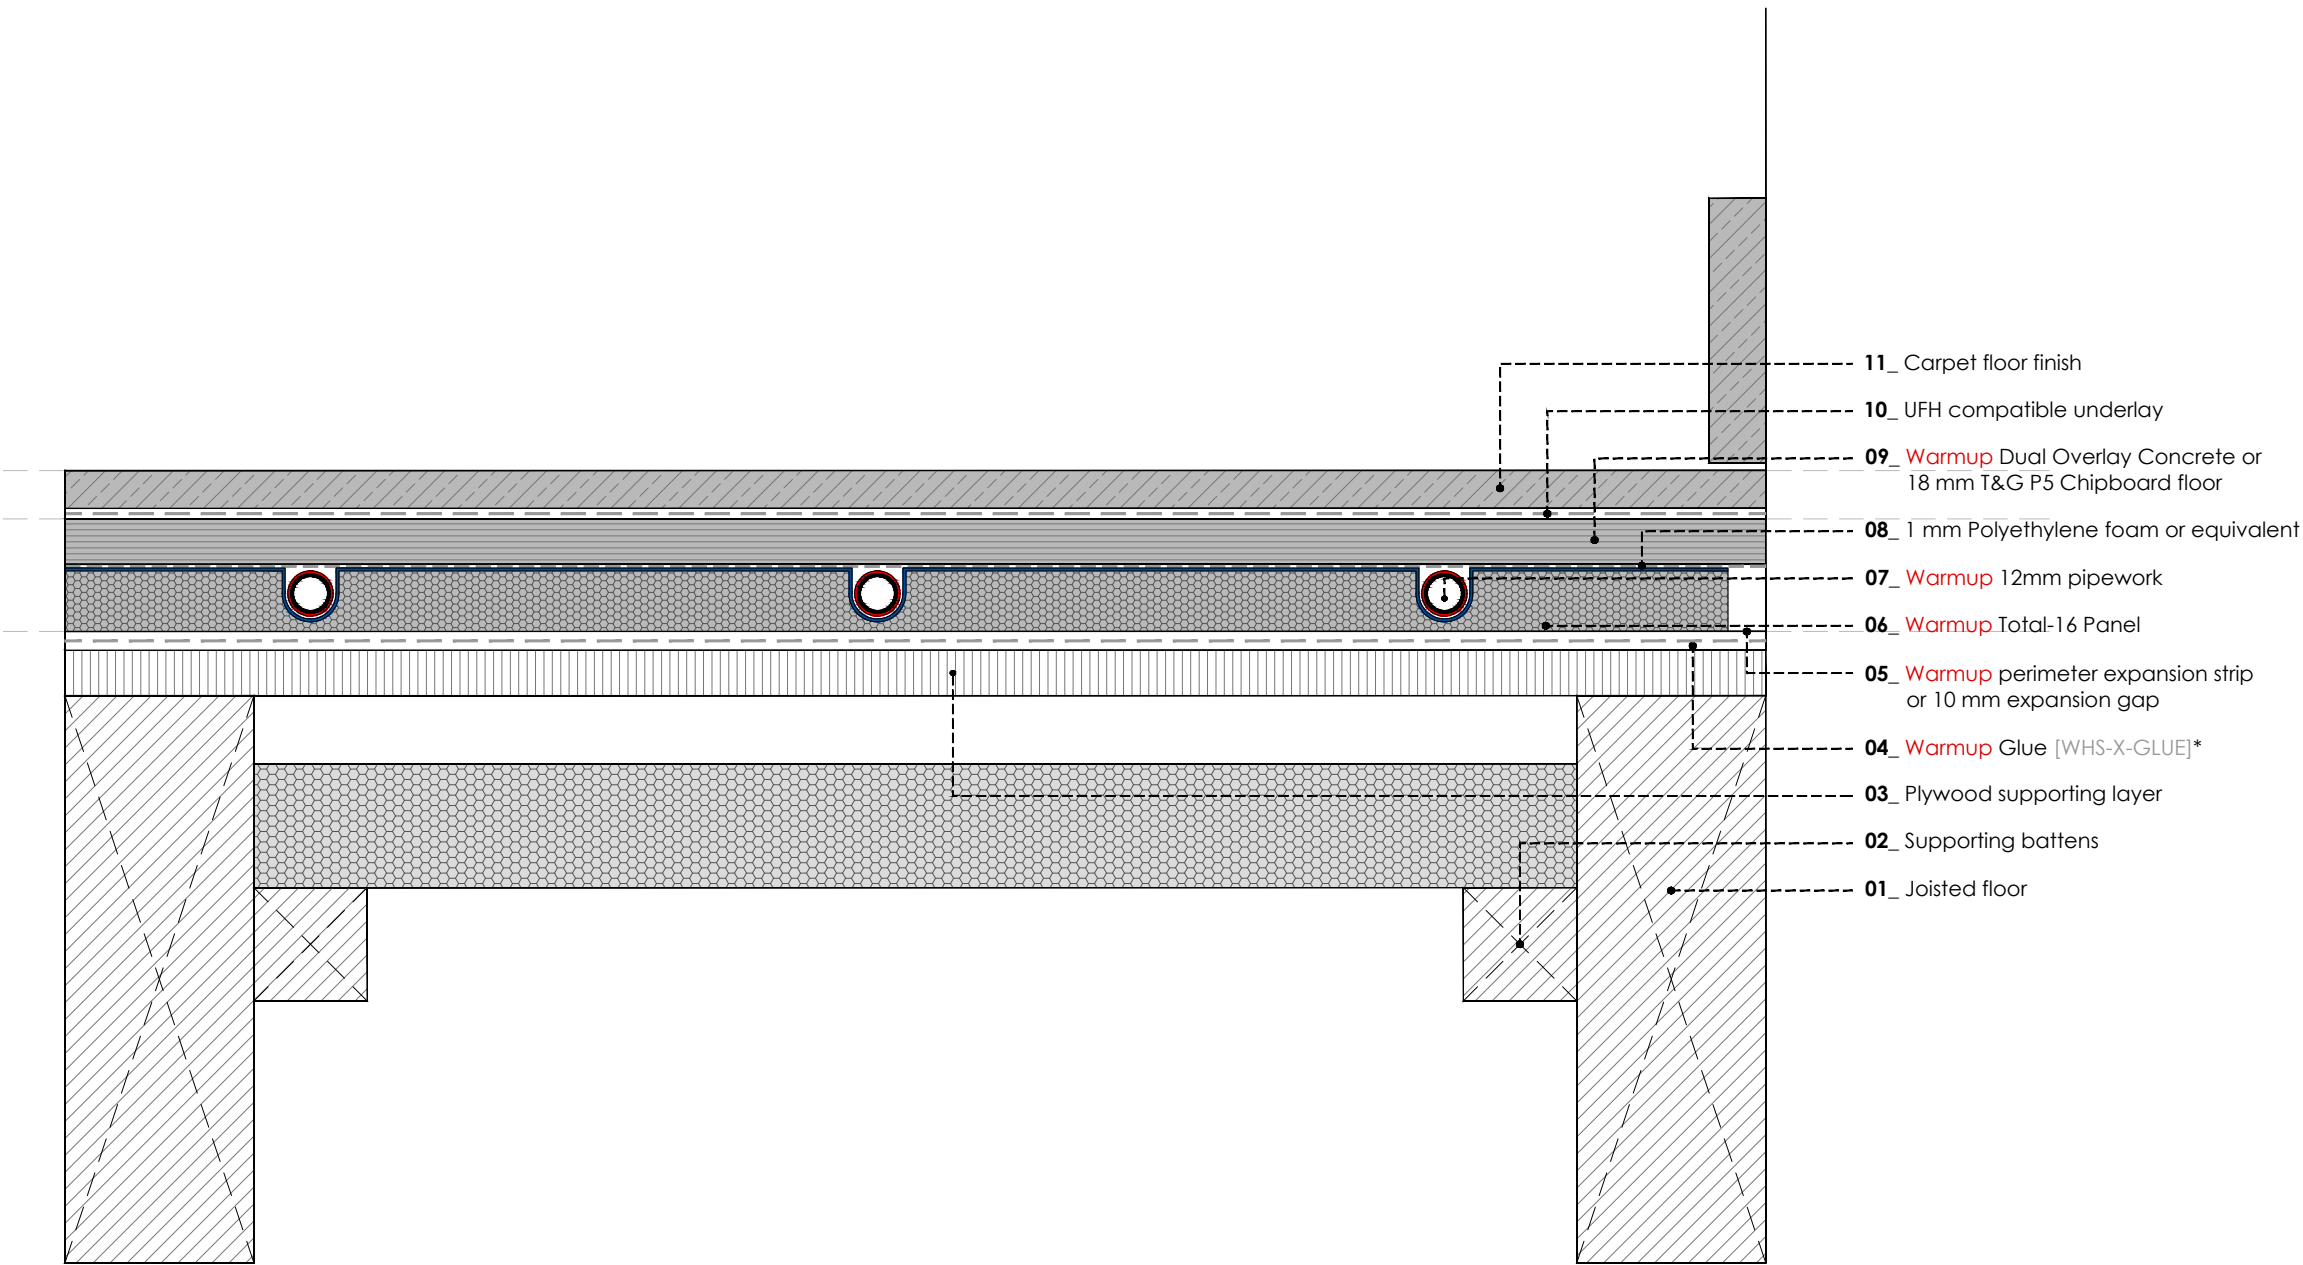

WARMUP TOTAL16. Timber subfloor. Carpet floor

REV	DATE	DESCRIPTION	DR	CH



The world's **best-selling** floor heating brand™
WARMUP PLC, 704 Tudor Estate, Abbey Road, London, NW10 7JW
Tel 0845 034 8270 Fax 0208 453 6869
cad@warmup.com projects@warmup.com www.warmup.co.uk

DRAWING ISSUE STATUS		DRAWING NO
CONSTRUCTION		18
PROJECT		
TOTAL-16 LOW PROFILE SYSTEM		
TIMBER SUBFLOOR		
TITLE		
CARPET FLOOR		
DETAILED SECTION		
PROJECT MANAGER	DRAWN	CHECKED
	AA	AW
DATE	SCALE	REVISION
21.12.2016	1:50@A3	
CAD FILE		
20161215-H-T16-DET SECTIONS.DWG		

© This drawing is confidential and may not be used, copied or disclosed to anyone without permission of Warmup Plc. The Copyright of these drawings remain the property of Warmup Plc.

Do not scale from drawings, all dimensions to be checked on site.

The Warmup word and associated logos are trade marks. © Warmup Plc. 2010 - Regd. TM Nos. 1257757, 4409926, 5265707. E & OE. Registered in England No. 2955213.